
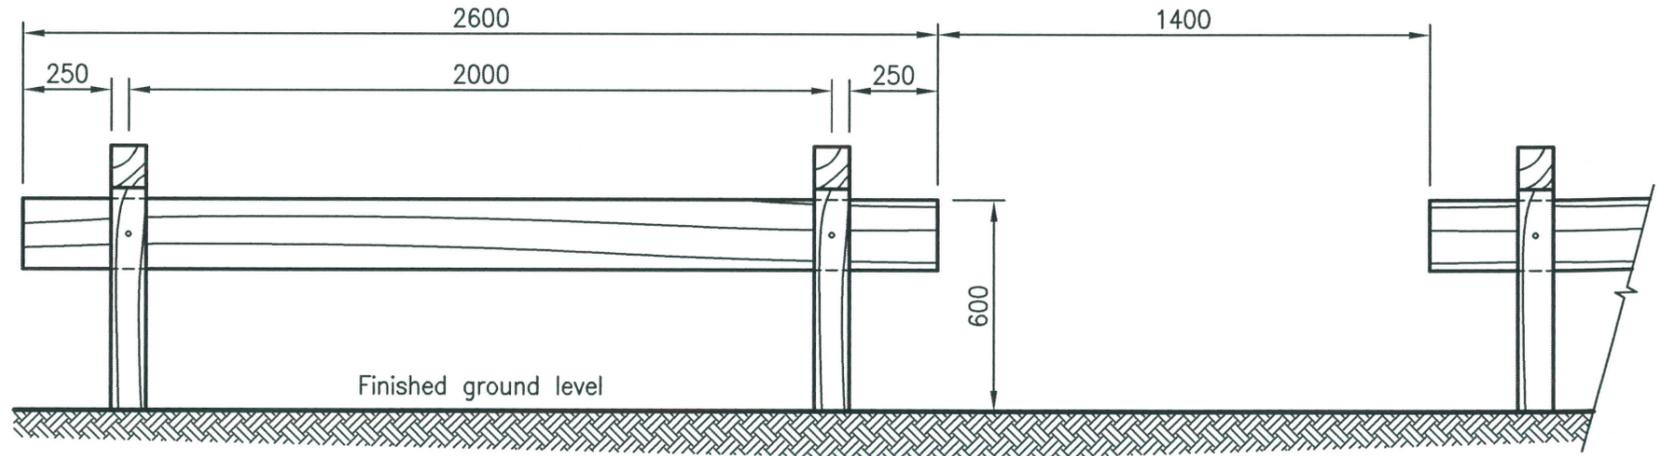


FRONT ELEVATION
HARDWOOD TIMBER BOLLARD
 Scale A

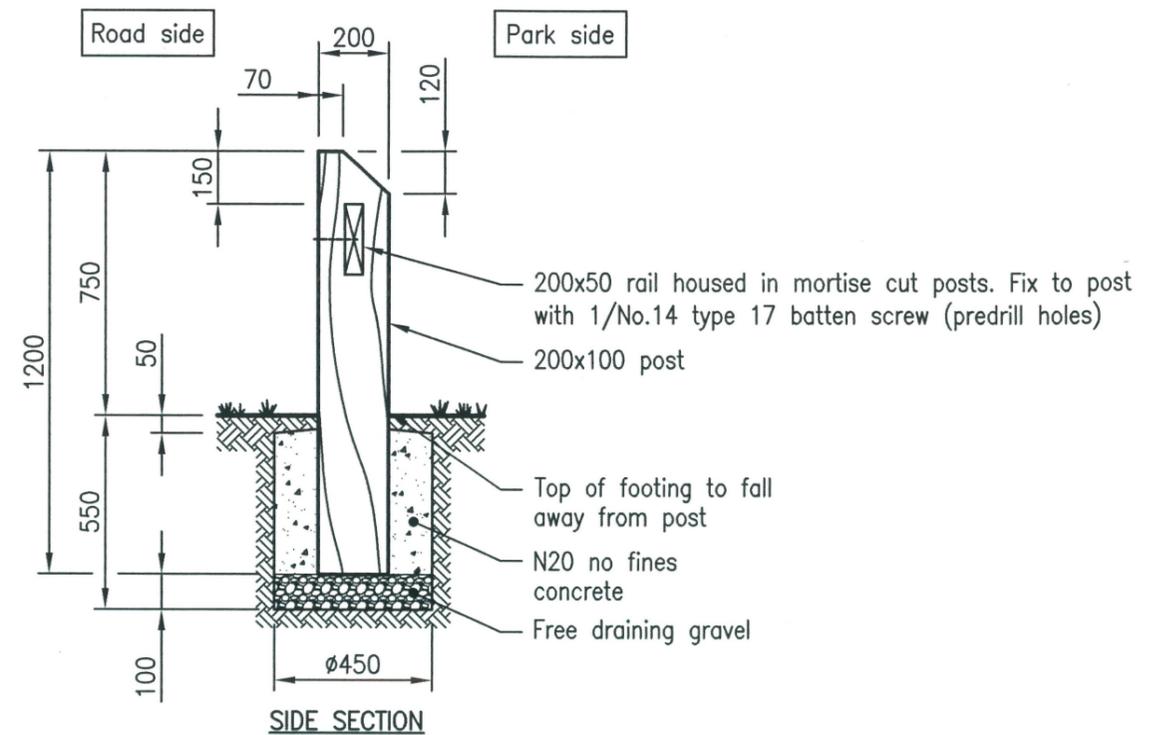

FRONT ELEVATION
HARDWOOD TIMBER VEHICLE BARRIER
 Scale A

NOTES:

1. Hardwood timber vehicle barrier should only be used away from roads (in parks etc.) or adjacent roads with posted speeds of less than or equal to 40km/h.
2. Timber shall be F14 rough sawn with durability class 1 and preservative treated to H5 in accordance with AS1604.
3. Treat all exposed timber surfaces with a clear water repellent coating to lock in preservative treatment, in accordance with AS1604.1.
4. 5mm chamfer to all exposed timber edges.
5. Batten screws shall be 'Zenith-Tufcote' or 'Buildex-Climacoat' or approved equivalent (unless noted otherwise).

REVISIONS		INIT	DATE	SCALES	Drawn	BW	Date	07/16
E				A 1:20	Coordinator	PP	Date	07/16
D					AUTHORISED 			
C					Manager Integrated Transport Planning & Design RPEQ 6872			
B								
A								
ORIGINAL ISSUE		BW	07/16					

HARDWOOD TIMBER VEHICLE BARRIER AND BOLLARD



DRG No. **SF-1530**

ORIGINAL SIZE **A3** REVISION