



SIDE SECTION

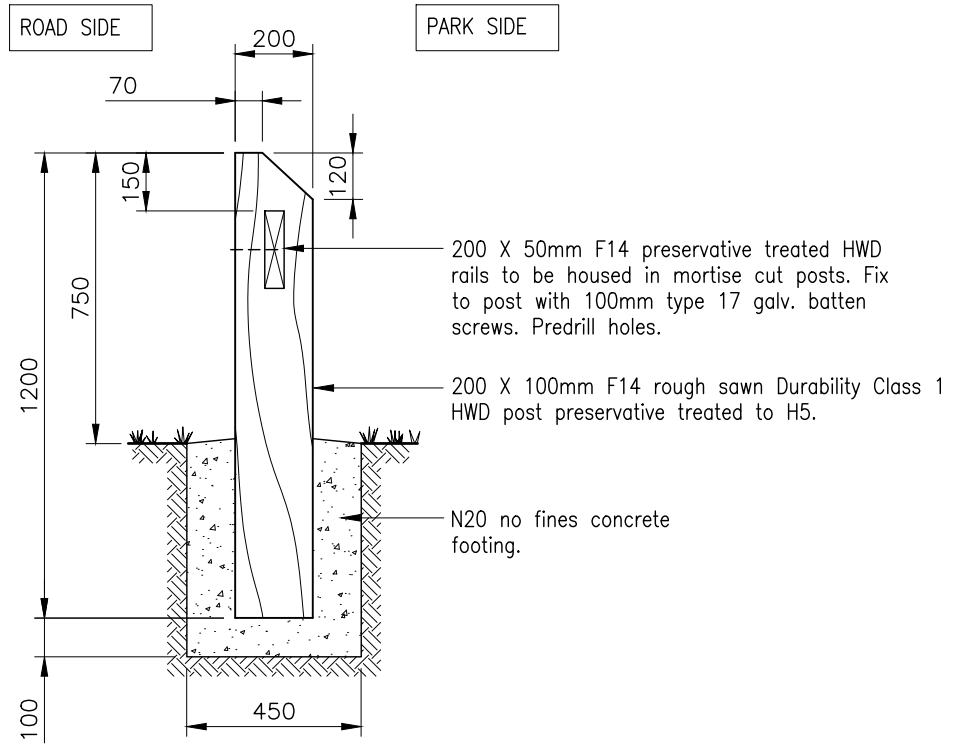

SIDE SECTION


NOTES:

1. Treat all exposed timber surfaces with a clear water repellent coating to lock in preservative treatment, in accordance with AS 1604.1
2. 5mm chamfer to all exposed timber edges.

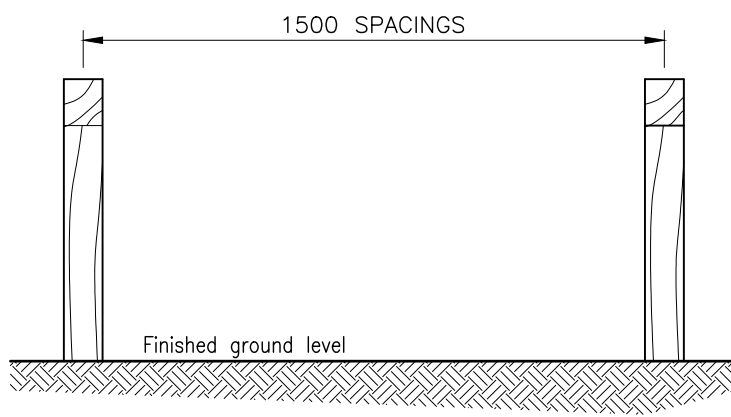

FRONT ELEVATION

HARDWOOD
TIMBER BOLLARD

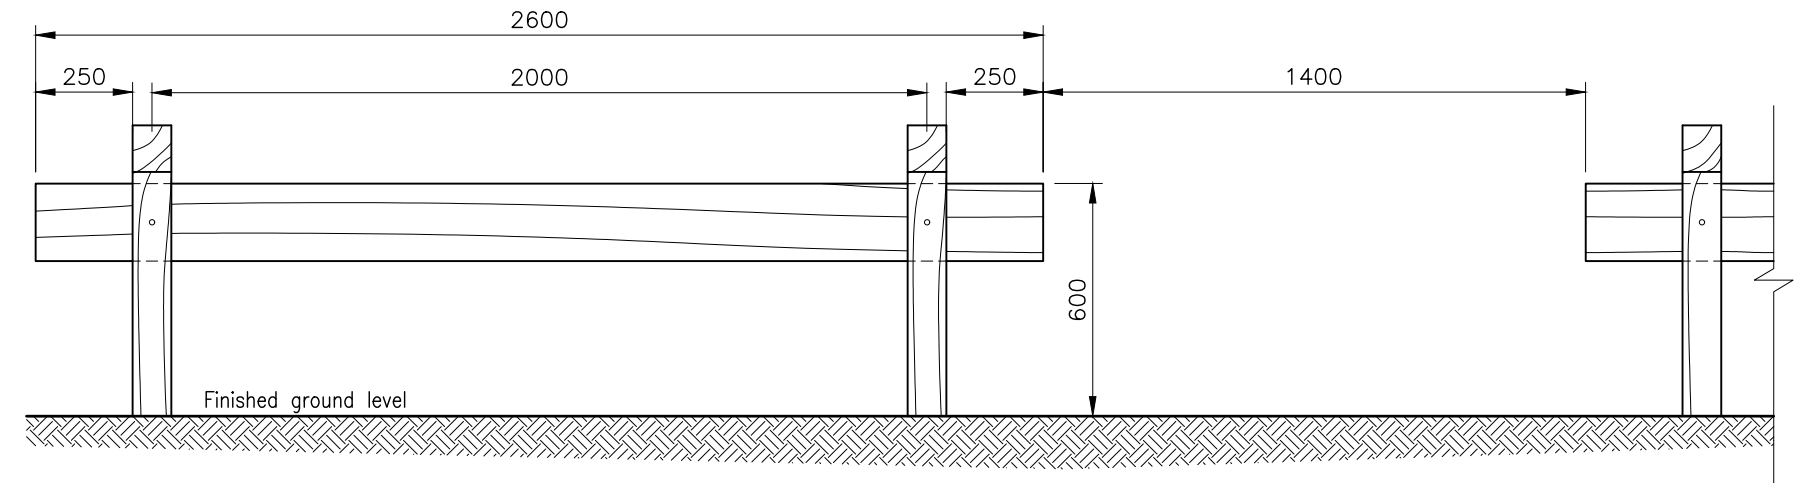

FRONT ELEVATION


HARDWOOD
TIMBER VEHICLE BARRIER

REVISIONS	INIT	DATE
E		
D		
C		
B		
A	Review	R.H. 02/16

SCALES

Drawn		Date	
Team Leader		Date	
Coordinator		Date	
AUTHORISED			
Manager Engineering RPEQ			

HARDWOOD TIMBER
VEHICLE BARRIER AND BOLLARD



DRG No. MBRC-3004

ORIGINAL SIZE A3 REVISION A