

**ENGINEERING,  
CONSTRUCTION &  
MAINTENANCE**

**AUTHORISATION**

Andrew Ryan  
22/12/20  
Director Date

Lee Purchase  
22/12/20  
Manager / Delivery Date

Rod Macbeth  
22/12/20  
Manager / Asset Owner Date

Rod Macbeth  
22/12/20  
Manager / Project Initiator Date

**PROJECT INFORMATION**

Project Number 101219

Coordinator Team Leader

Designer Checked

Surveyor Survey Date / Ref. No.  
Survey Datum

Horizontal Vertical

0 7.5 15 22.5 30 37.5 m  
SCALE 1:750

**ISSUE**

Revisions

B  
Original Issue Date:

**PROJECT DESCRIPTION**

**NARANGBA  
BOUNDARY  
ROAD DEPOT  
DEVELOPMENT**

**ARCHITECTURAL WORKS**

**SITE PLAN**

**DRAWING NUMBER**


19-266-02-0102

Drawing Number

B

Rev.

Original Plan Size **A1**

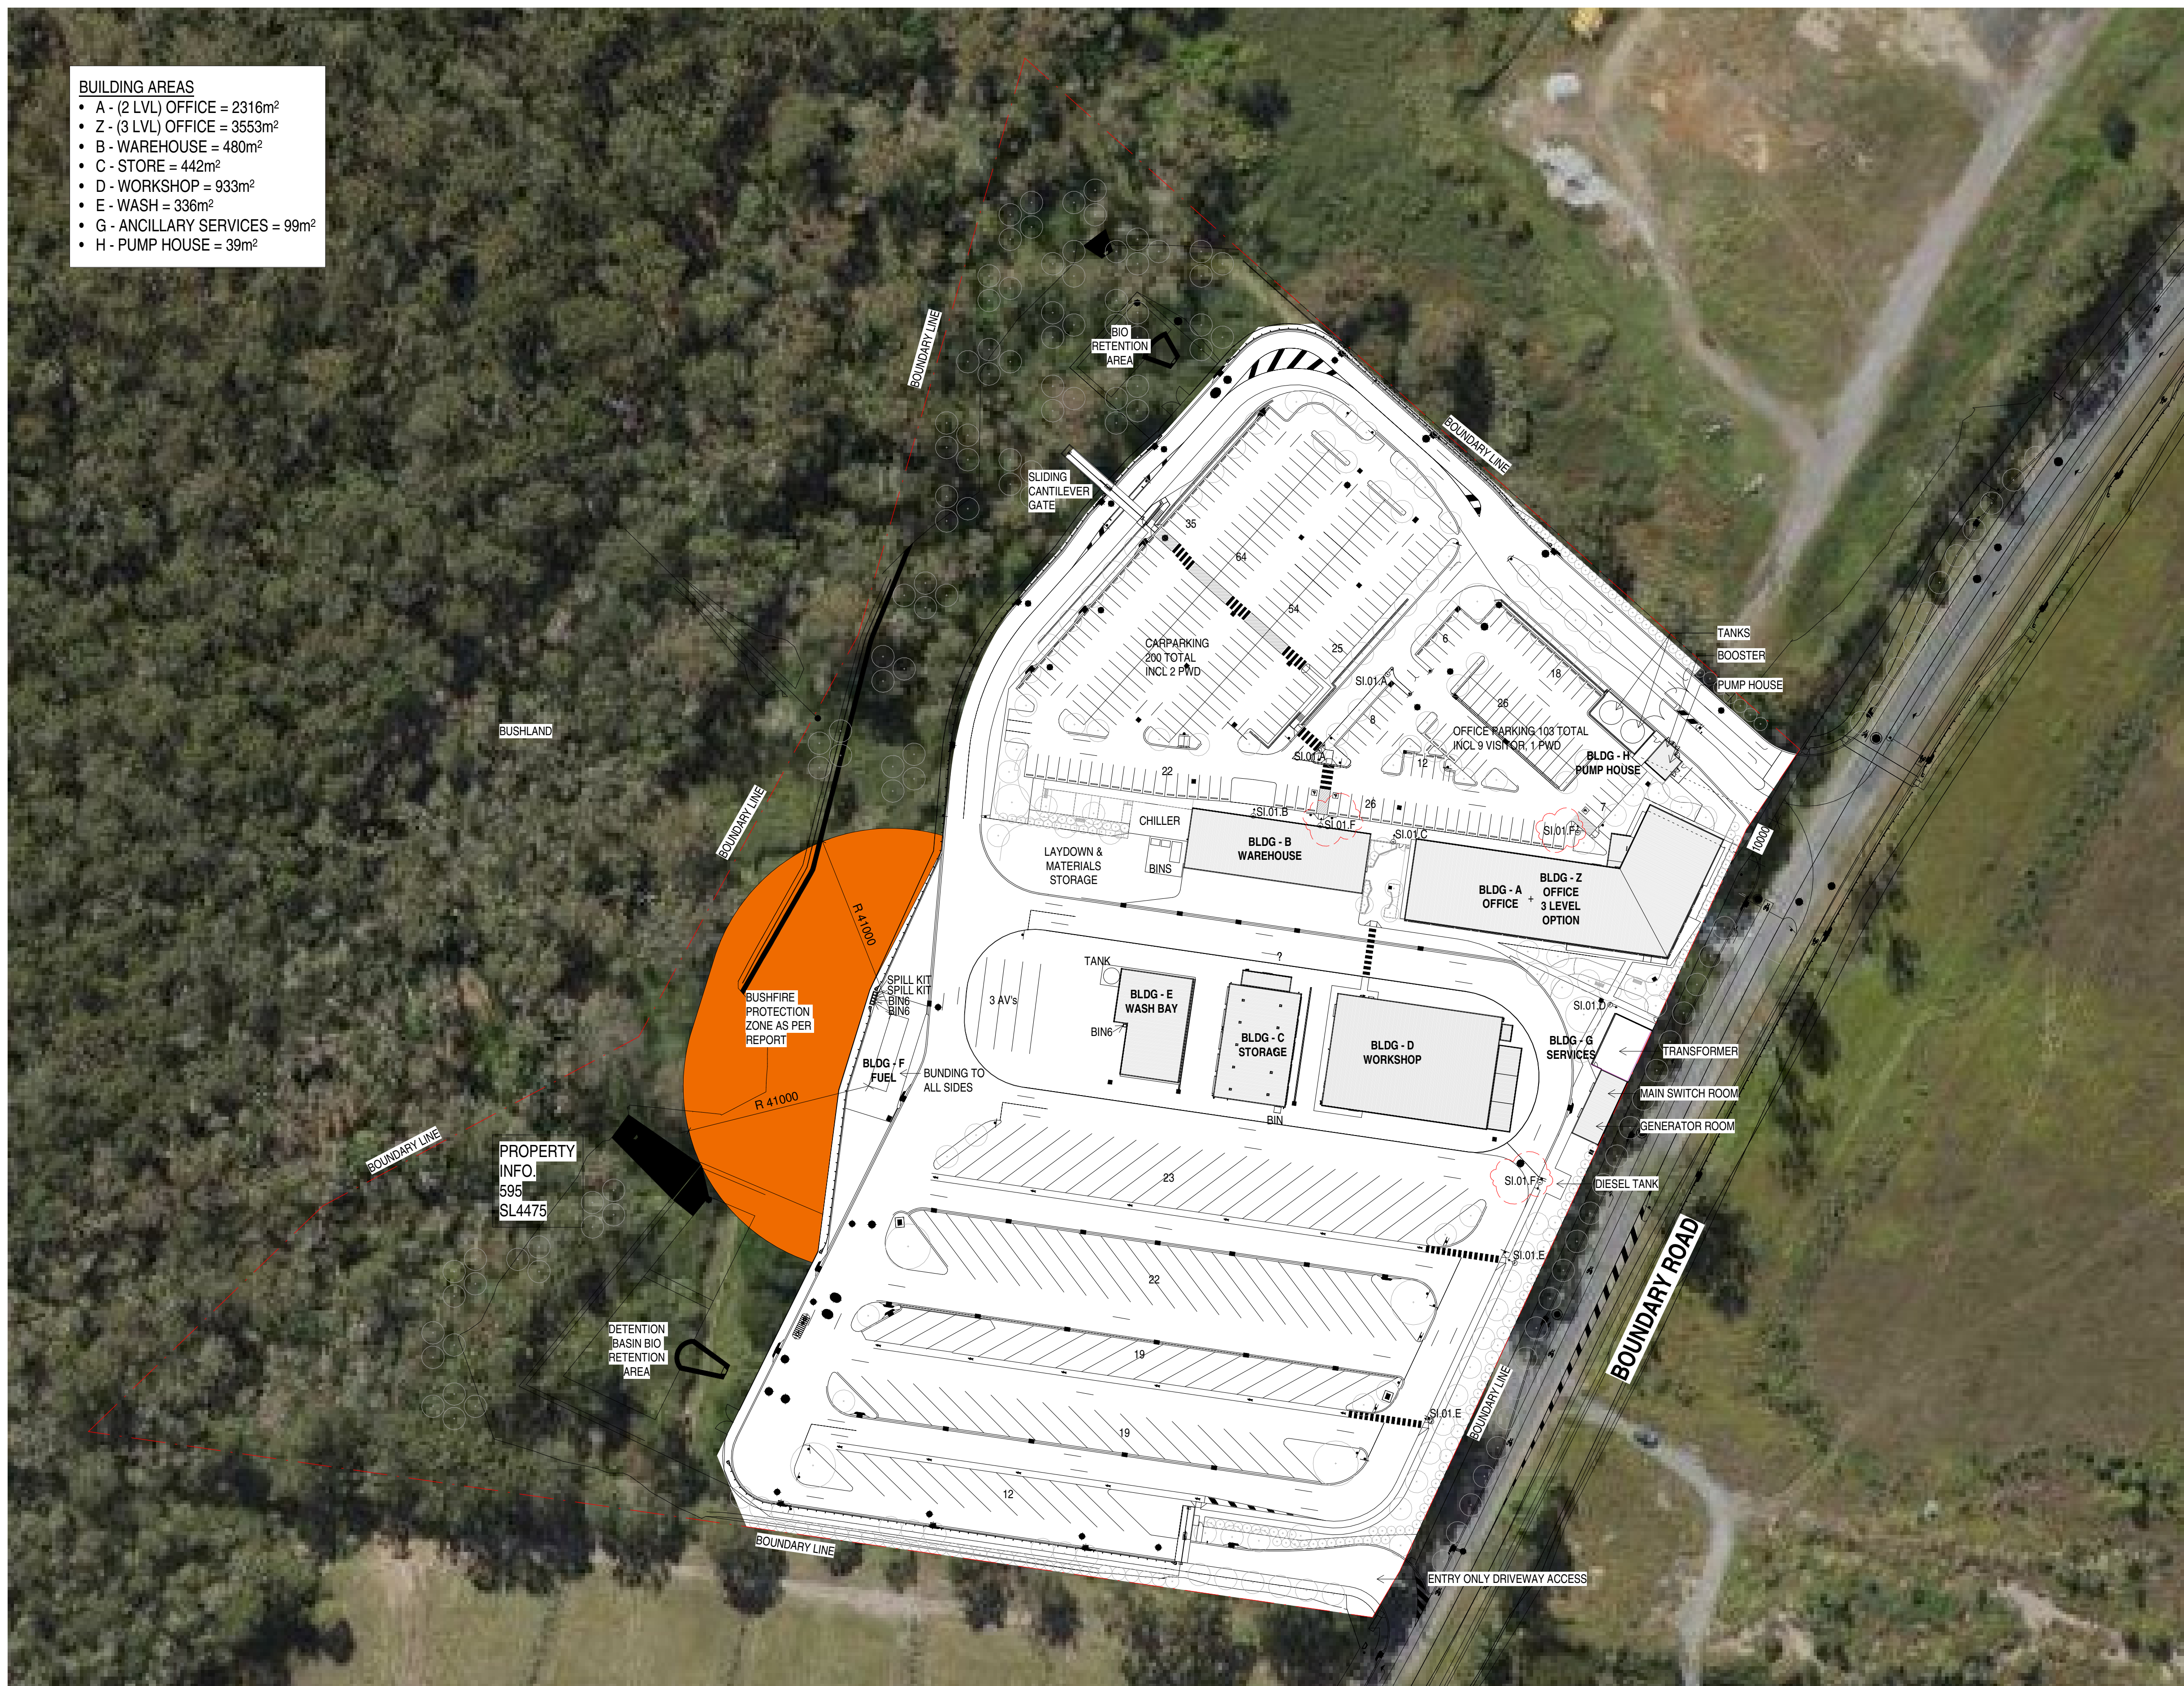

- BUILDING AREAS**
- A - (2 LVL) OFFICE = 2316m<sup>2</sup>
  - Z - (3 LVL) OFFICE = 3553m<sup>2</sup>
  - B - WAREHOUSE = 480m<sup>2</sup>
  - C - STORE = 442m<sup>2</sup>
  - D - WORKSHOP = 933m<sup>2</sup>
  - E - WASH = 336m<sup>2</sup>
  - G - ANCILLARY SERVICES = 99m<sup>2</sup>
  - H - PUMP HOUSE = 39m<sup>2</sup>

**1 SITE PLAN**  
SCALE 1:750

**DIMENSIONS**  
Use figured dimensions only. DO NOT SCALE. Check all dimensions on site prior to fabrication or setout.

REV	DATE	DESCRIPTION	OWN	DES	CHK	APP
7	17.07.20	90% DD ISSUE	JS	OT	OT	OT
8	28.08.20	BUILDING AREAS ADDED	JS	OT	OT	OT
9	11.09.20	TENDER ISSUE	JS	OT	OT	OT
A	07.10.20	ISSUE FOR CONSTRUCTION	JS	OT	OT	OT
B	26.03.21	SIGNAGE UPDATE	KG	OT	OT	OT

**APPROVED**  
Oliver Thessman 4776  
BOAQ

**CHECKED**  
DATE 07.10.20



CONSULTANT STATUS **construction issue**  
CONSULTANT PROJECT No. 8556  
CONSULTANT REVISION **B**

