

CLIENT



Stockland

KEY PLAN





NORTH LAKES

NOTES

POOL FENCE PANEL - ARC PLAT TOP
 TUBULAR STEEL FENCE OF APPROVED
 EQUAL OR QUIR - BLACK STEEL TO
 MATCH/RECOMMENDATION

42.45 RIB TUBULAR STEEL FENCE
 POST FINISH TO MATCH FINISH
 RECOMMENDATION: COLUMN -
 BLACK

STONE CLAD PIER -
 REFER TO TYPICAL
 DETAIL

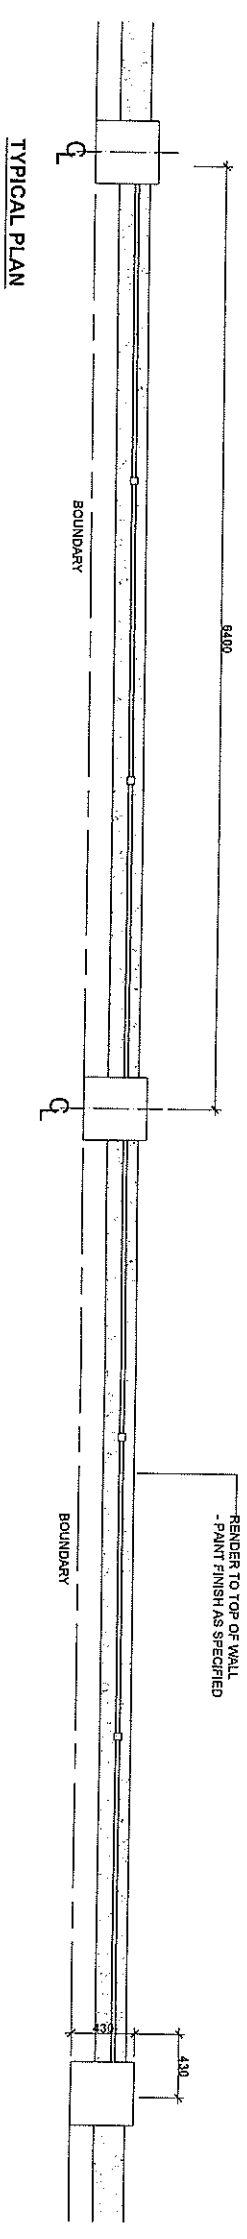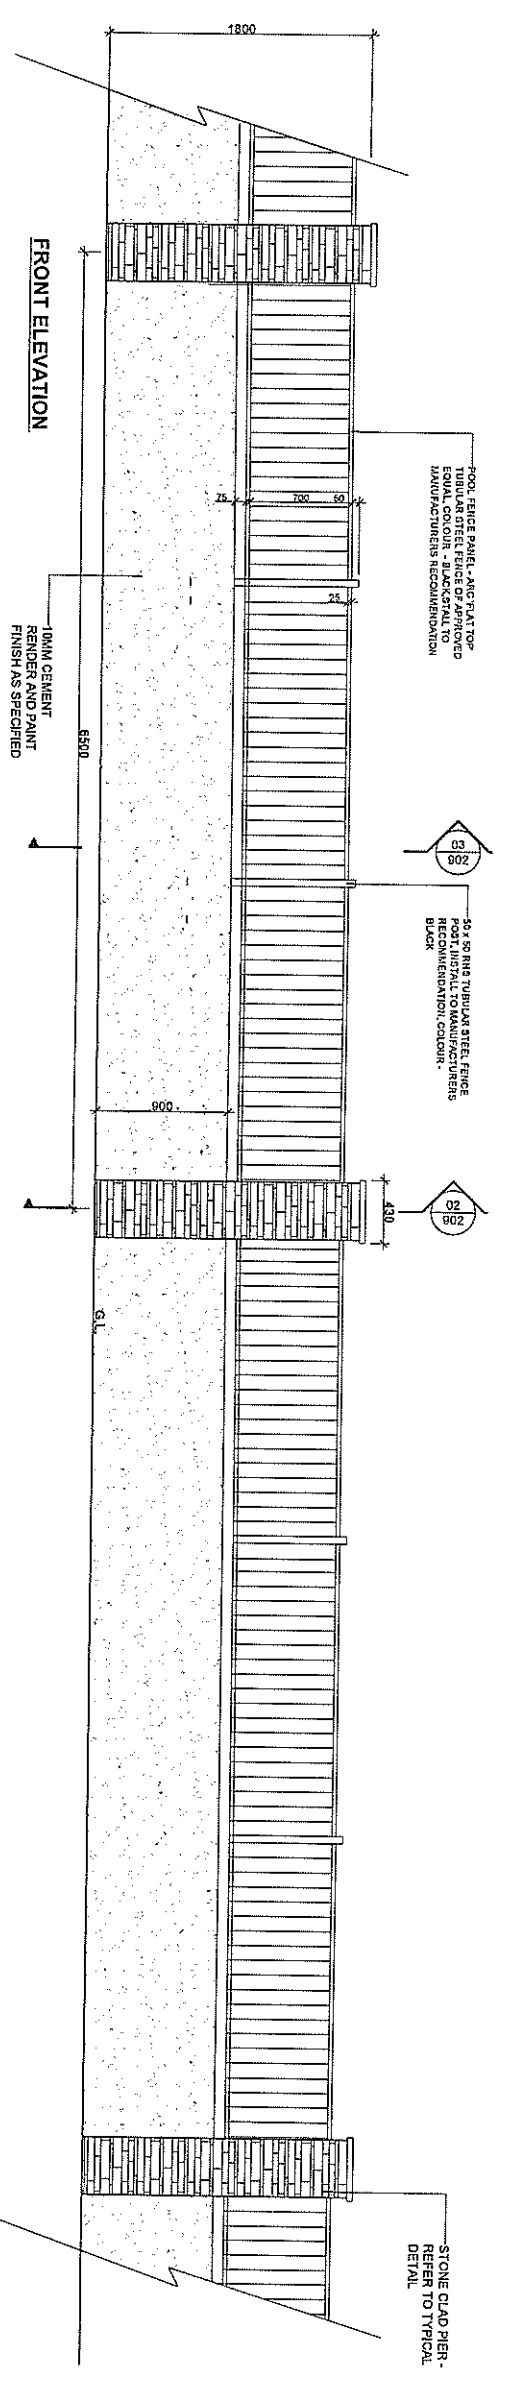

1 FENCE TYPE 1
 SCALE 1:25

TITLE
 LANDSCAPE DETAILS

PROJECT
 NORTH LAKES
 LOT 720



Do not scale from this drawing.
 ALL DIMENSIONS ARE IN METERS UNLESS OTHERWISE SPECIFIED.

NO.	DESCRIPTION	DATE	BY
01	PRELIMINARY	10/03/25	ER
02	FOR WORKS TENDER	26/03/27	ER
03	FOR WORKS TENDER	14/11/27	ER

DRAWING INFORMATION			
DESIGN ID	DATE	SCALE	CHECKED
ER	09.10.07	1:25	ER
PROJECT			
NORTH LAKES LOT 720			
TITLE			
LANDSCAPE DETAILS			
DRAWING INFORMATION			
DESIGN ID	DATE	SCALE	CHECKED
ER	09.10.07	1:25	ER
PROJECT			
NORTH LAKES LOT 720			
TITLE			
LANDSCAPE DETAILS			