



TYPE 2 SIGNAGE DETAILS – MEDIAN $\le 15.0\text{m}$ LONG

Scale A

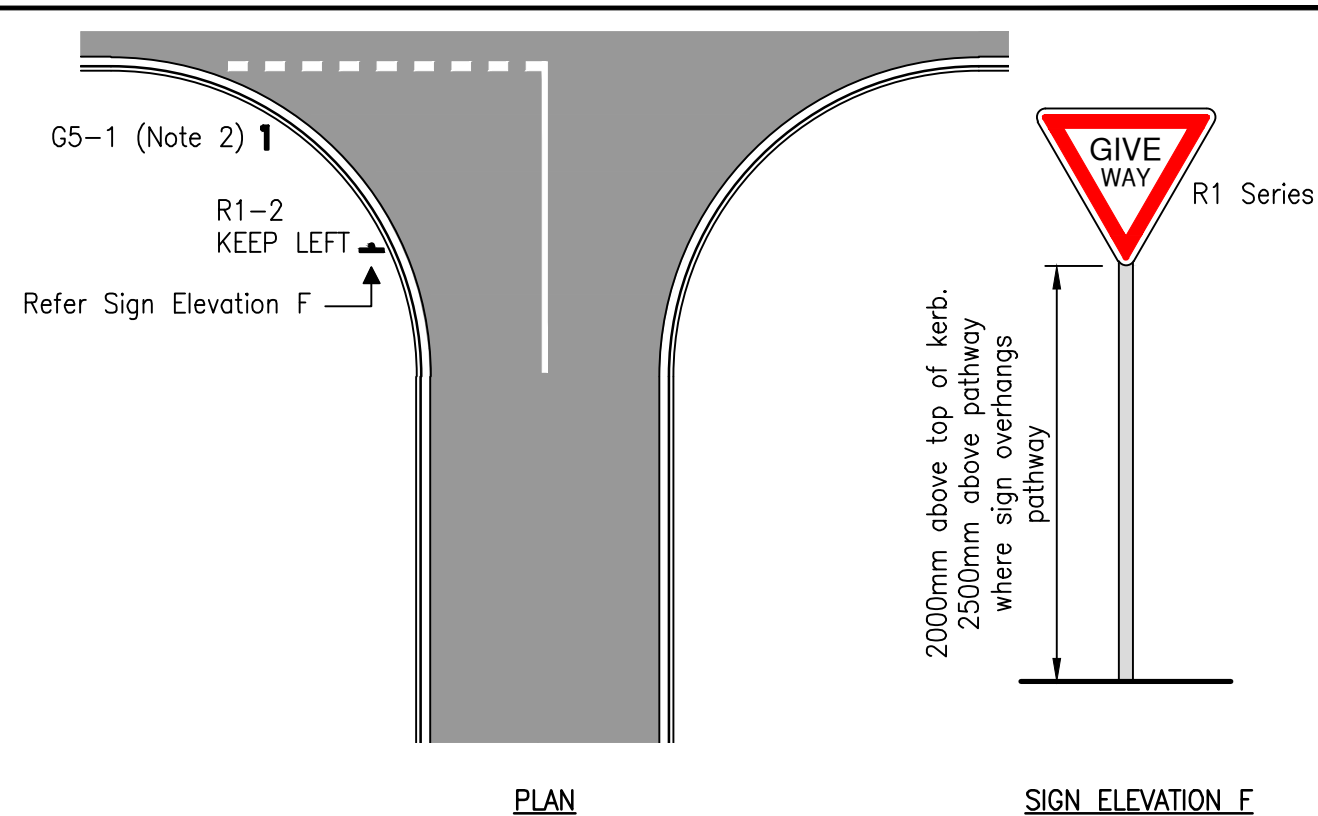

TYPE 3 SIGNAGE DETAILS – NO MEDIAN

Scale A

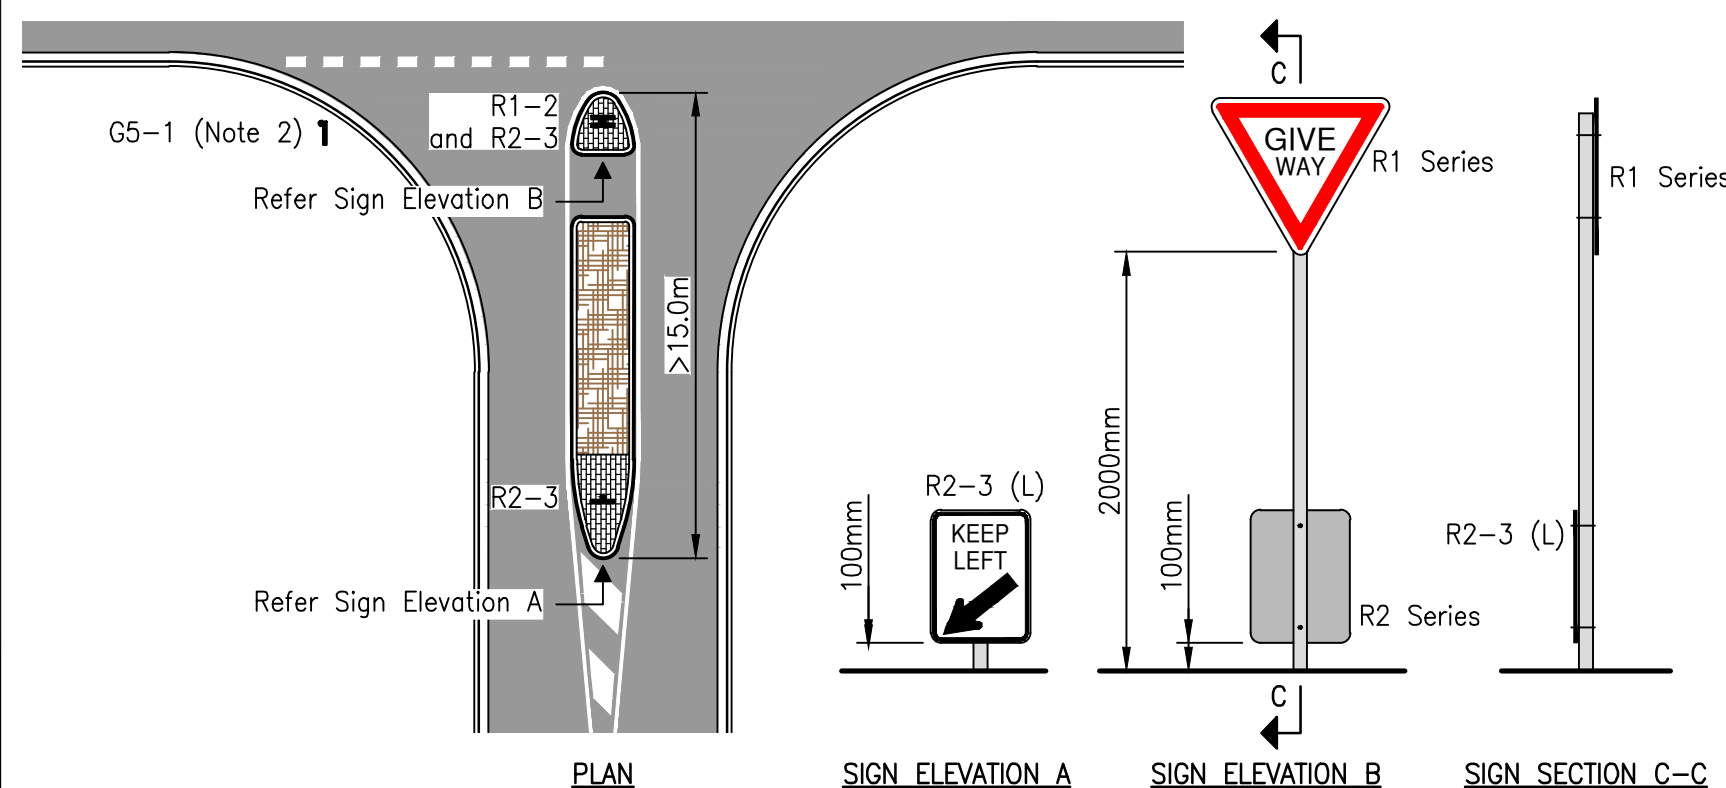

TYPE 1 SIGNAGE DETAILS – MEDIAN $> 15.0\text{m}$ LONG

Scale A

SIGN SIZE SCHEDULE


ROAD DESCRIPTION	SIGN SIZE	
	R1-2	R2-3
Collector roads or lower with a posted speed limit $\le 50\text{km/h}$	A	AA
Higher order roads or with a posted speed limit 60km/h or greater	A	A

1. Refer standard drawing SI-6020 for G5-1 signs.

NOTES:

1. This drawing should be used as a guide for the installation of signs at intersections.
2. Refer standard drawing SI-6020 for street name signage (G5-1) details.

REVISIONS	INIT	DATE
E		
D		
C		
B	RH	01/17
A	TC	09/16
X	BW	07/16

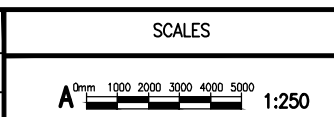

Drawn	BW	Date	07/16
Coordinator	PP	Date	07/16
AUTHORISED			
SYD JERRAM 07/07/16			
Manager Integrated Transport Planning & Design RPEQ 6872			

TYPICAL INTERSECTION SIGNAGE DETAILS



DRG No. **SI-6000**

ORIGINAL SIZE **A3**

REVISION **B**