




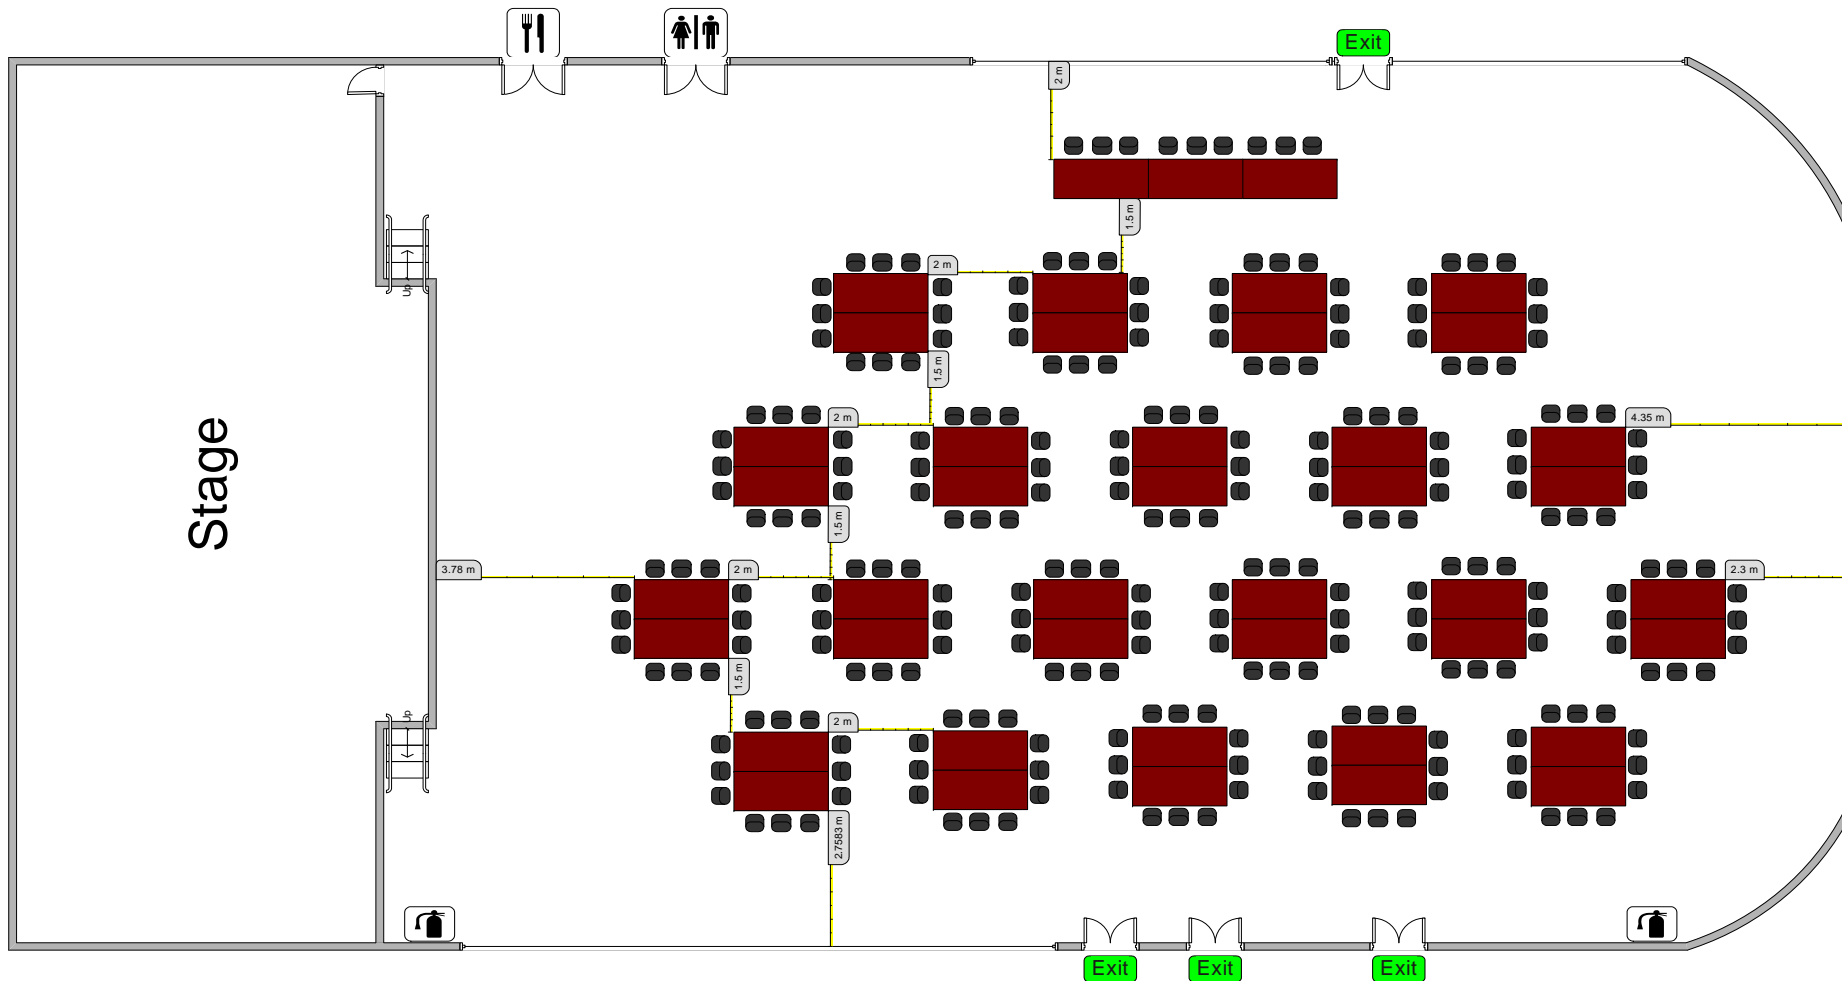


Caboolture Memorial Hall

Layout 6 (261 people)

This layout meets statutory legislations.

-  Table / Chairs
-  Kitchen
-  Toilets
-  Exit
-  Fire Extinguisher



Not to Scale