


# Caboolture Memorial Hall

## Supper Room Layout One (80 people)

This layout meets statutory legislations.

-  Tables and Chairs
-  Toilets
-  Emergency Exit
-  Fire Extinguishers
-  Kitchen

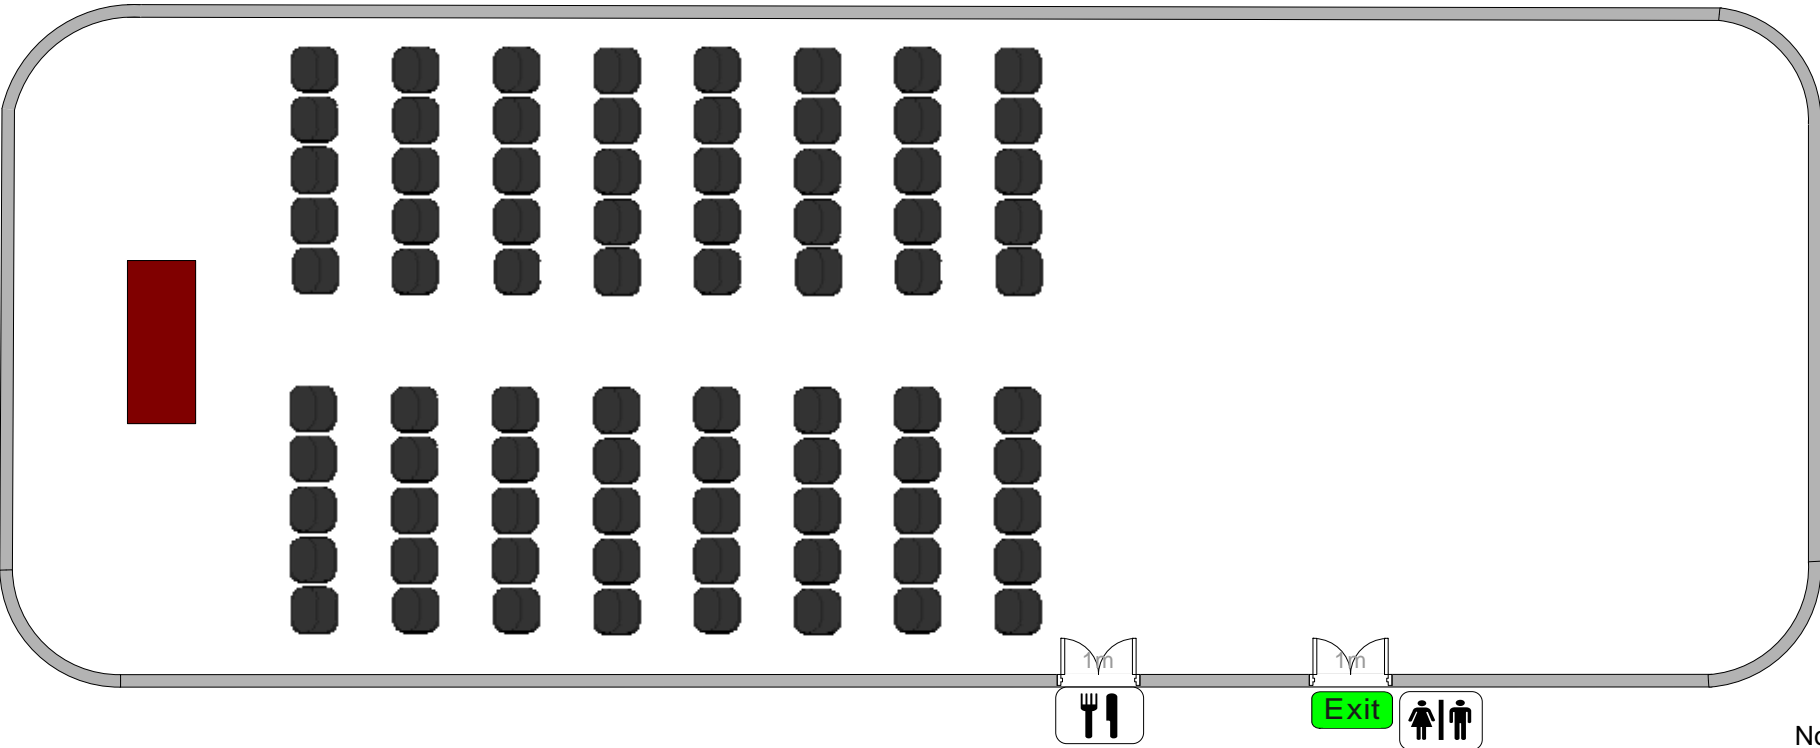

Not to Scale