


AUTHORISATION



Manager \_\_\_\_\_ Date \_\_\_\_\_

**FOR CONSULTATION**  
**(NOT FINAL - SUBJECT TO CHANGE IN FUTURE)**

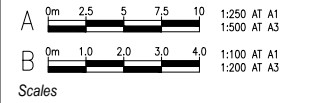

**PETRIE  
BEEVILLE ROAD**  
ROAD REHABILITATION  
AND INTERSECTION  
UPGRADE DETAILED  
DESIGN  
DAYBORO ROAD TO  
TORRENS ROAD  
Drawing 5 of 11


DRAWING NUMBER  
**19-098-CP05**  
SL JULY 20  
Designer Original Issue Date  
Drawing 5 of 11 Original Plan Size A1

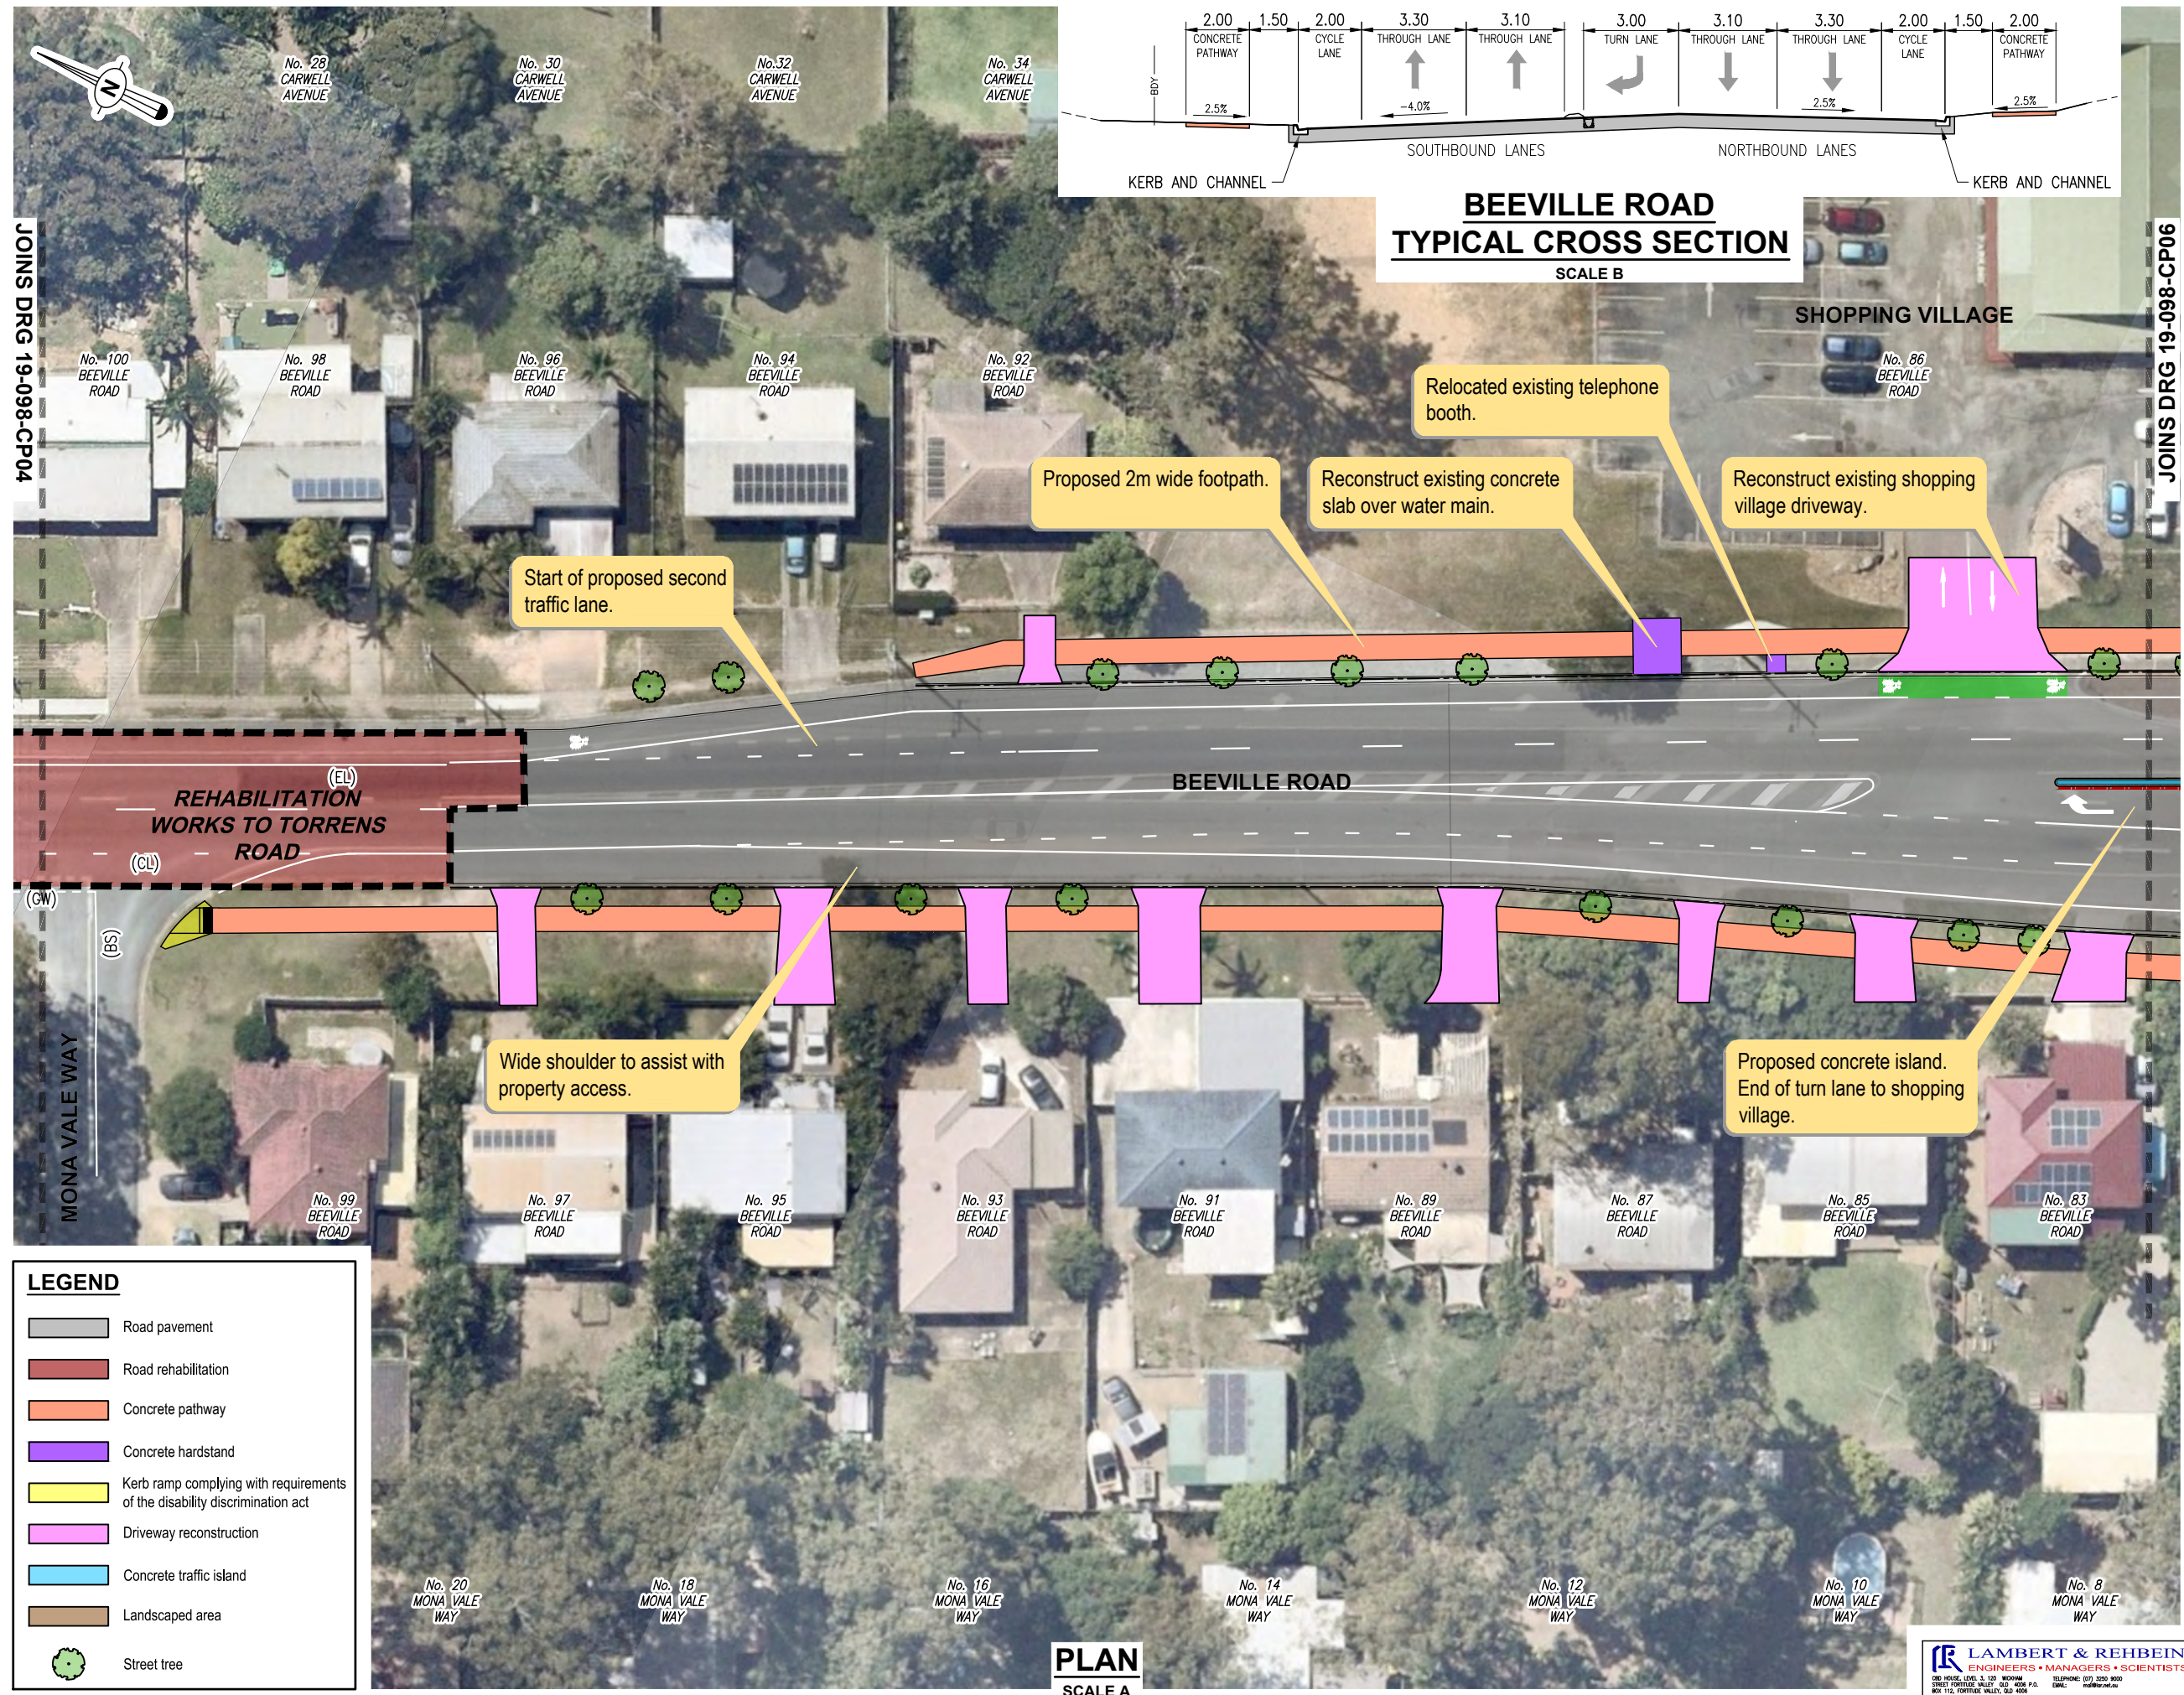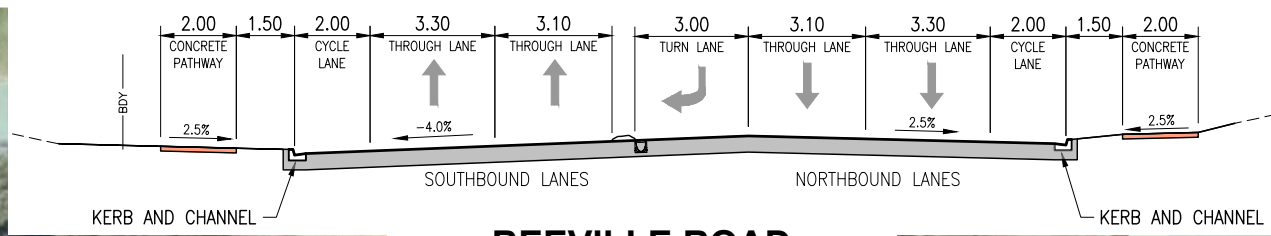

**LEGEND**

- Road pavement
- Road rehabilitation
- Concrete pathway
- Concrete hardstand
- Kerb ramp complying with requirements of the disability discrimination act
- Driveway reconstruction
- Concrete traffic island
- Landscaped area
- Street tree

**FOR CONSULTATION**  
(NOT FINAL - SUBJECT TO CHANGE IN FUTURE)

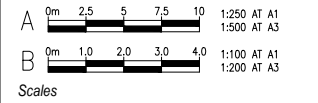

**PETRIE BEEVILLE ROAD**



ROAD REHABILITATION AND INTERSECTION UPGRADE DETAILED DESIGN

DAYBORO ROAD TO TORRENS ROAD  
Drawing 6 of 11

DRAWING NUMBER  
**19-098-CP06**

SL JULY 20  
Designer Original Issue Date

Drawing 6 of 11 Original Plan Size A1

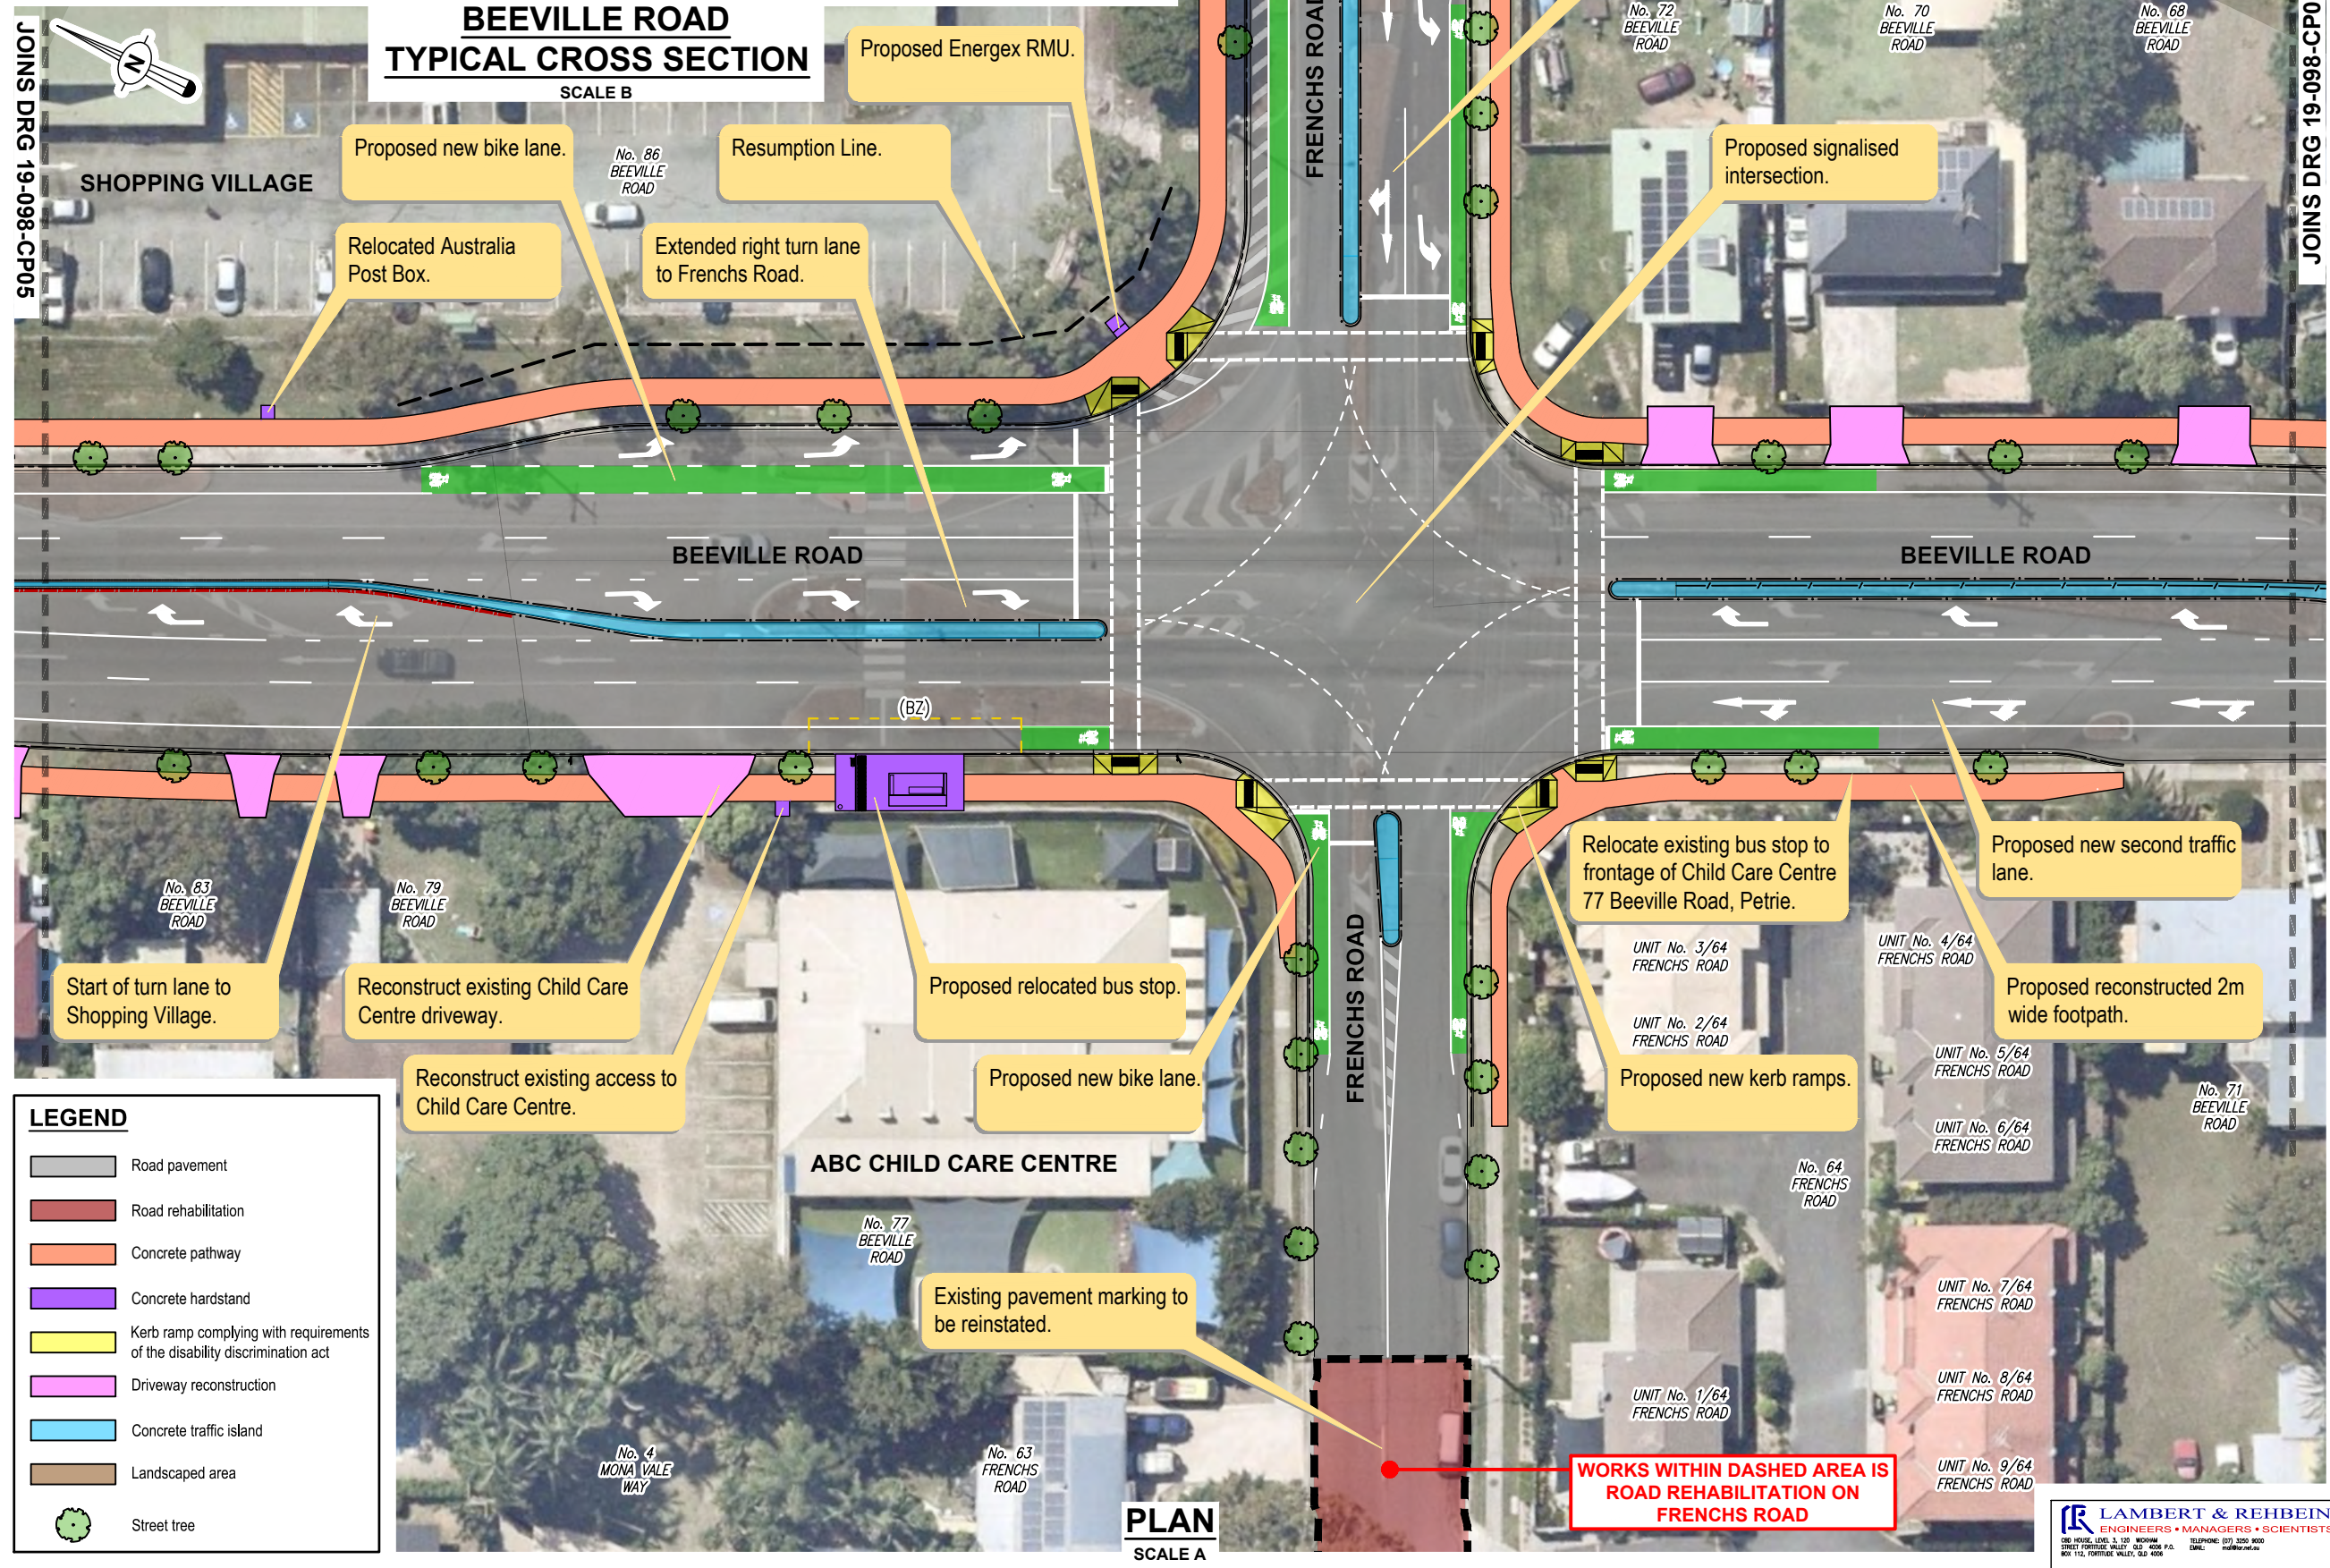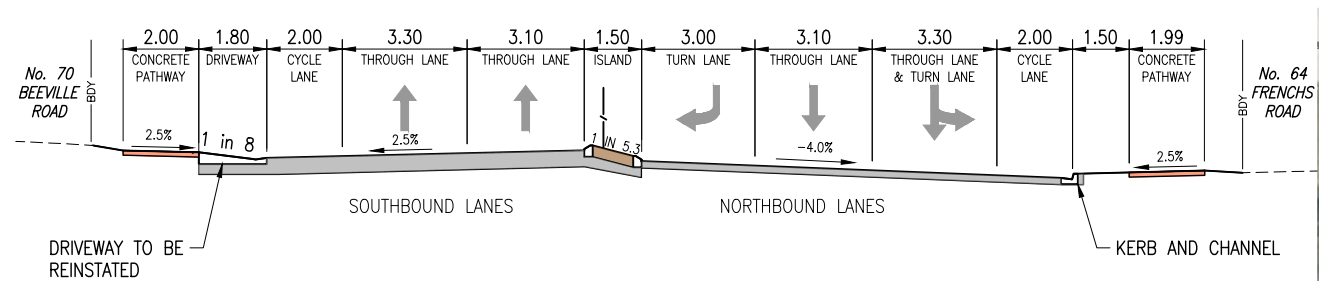


**LEGEND**

- Road pavement
- Road rehabilitation
- Concrete pathway
- Concrete hardstand
- Kerb ramp complying with requirements of the disability discrimination act
- Driveway reconstruction
- Concrete traffic island
- Landscaped area
- Street tree

**PLAN**  
SCALE A


**FOR CONSULTATION**  
(NOT FINAL - SUBJECT TO CHANGE IN FUTURE)

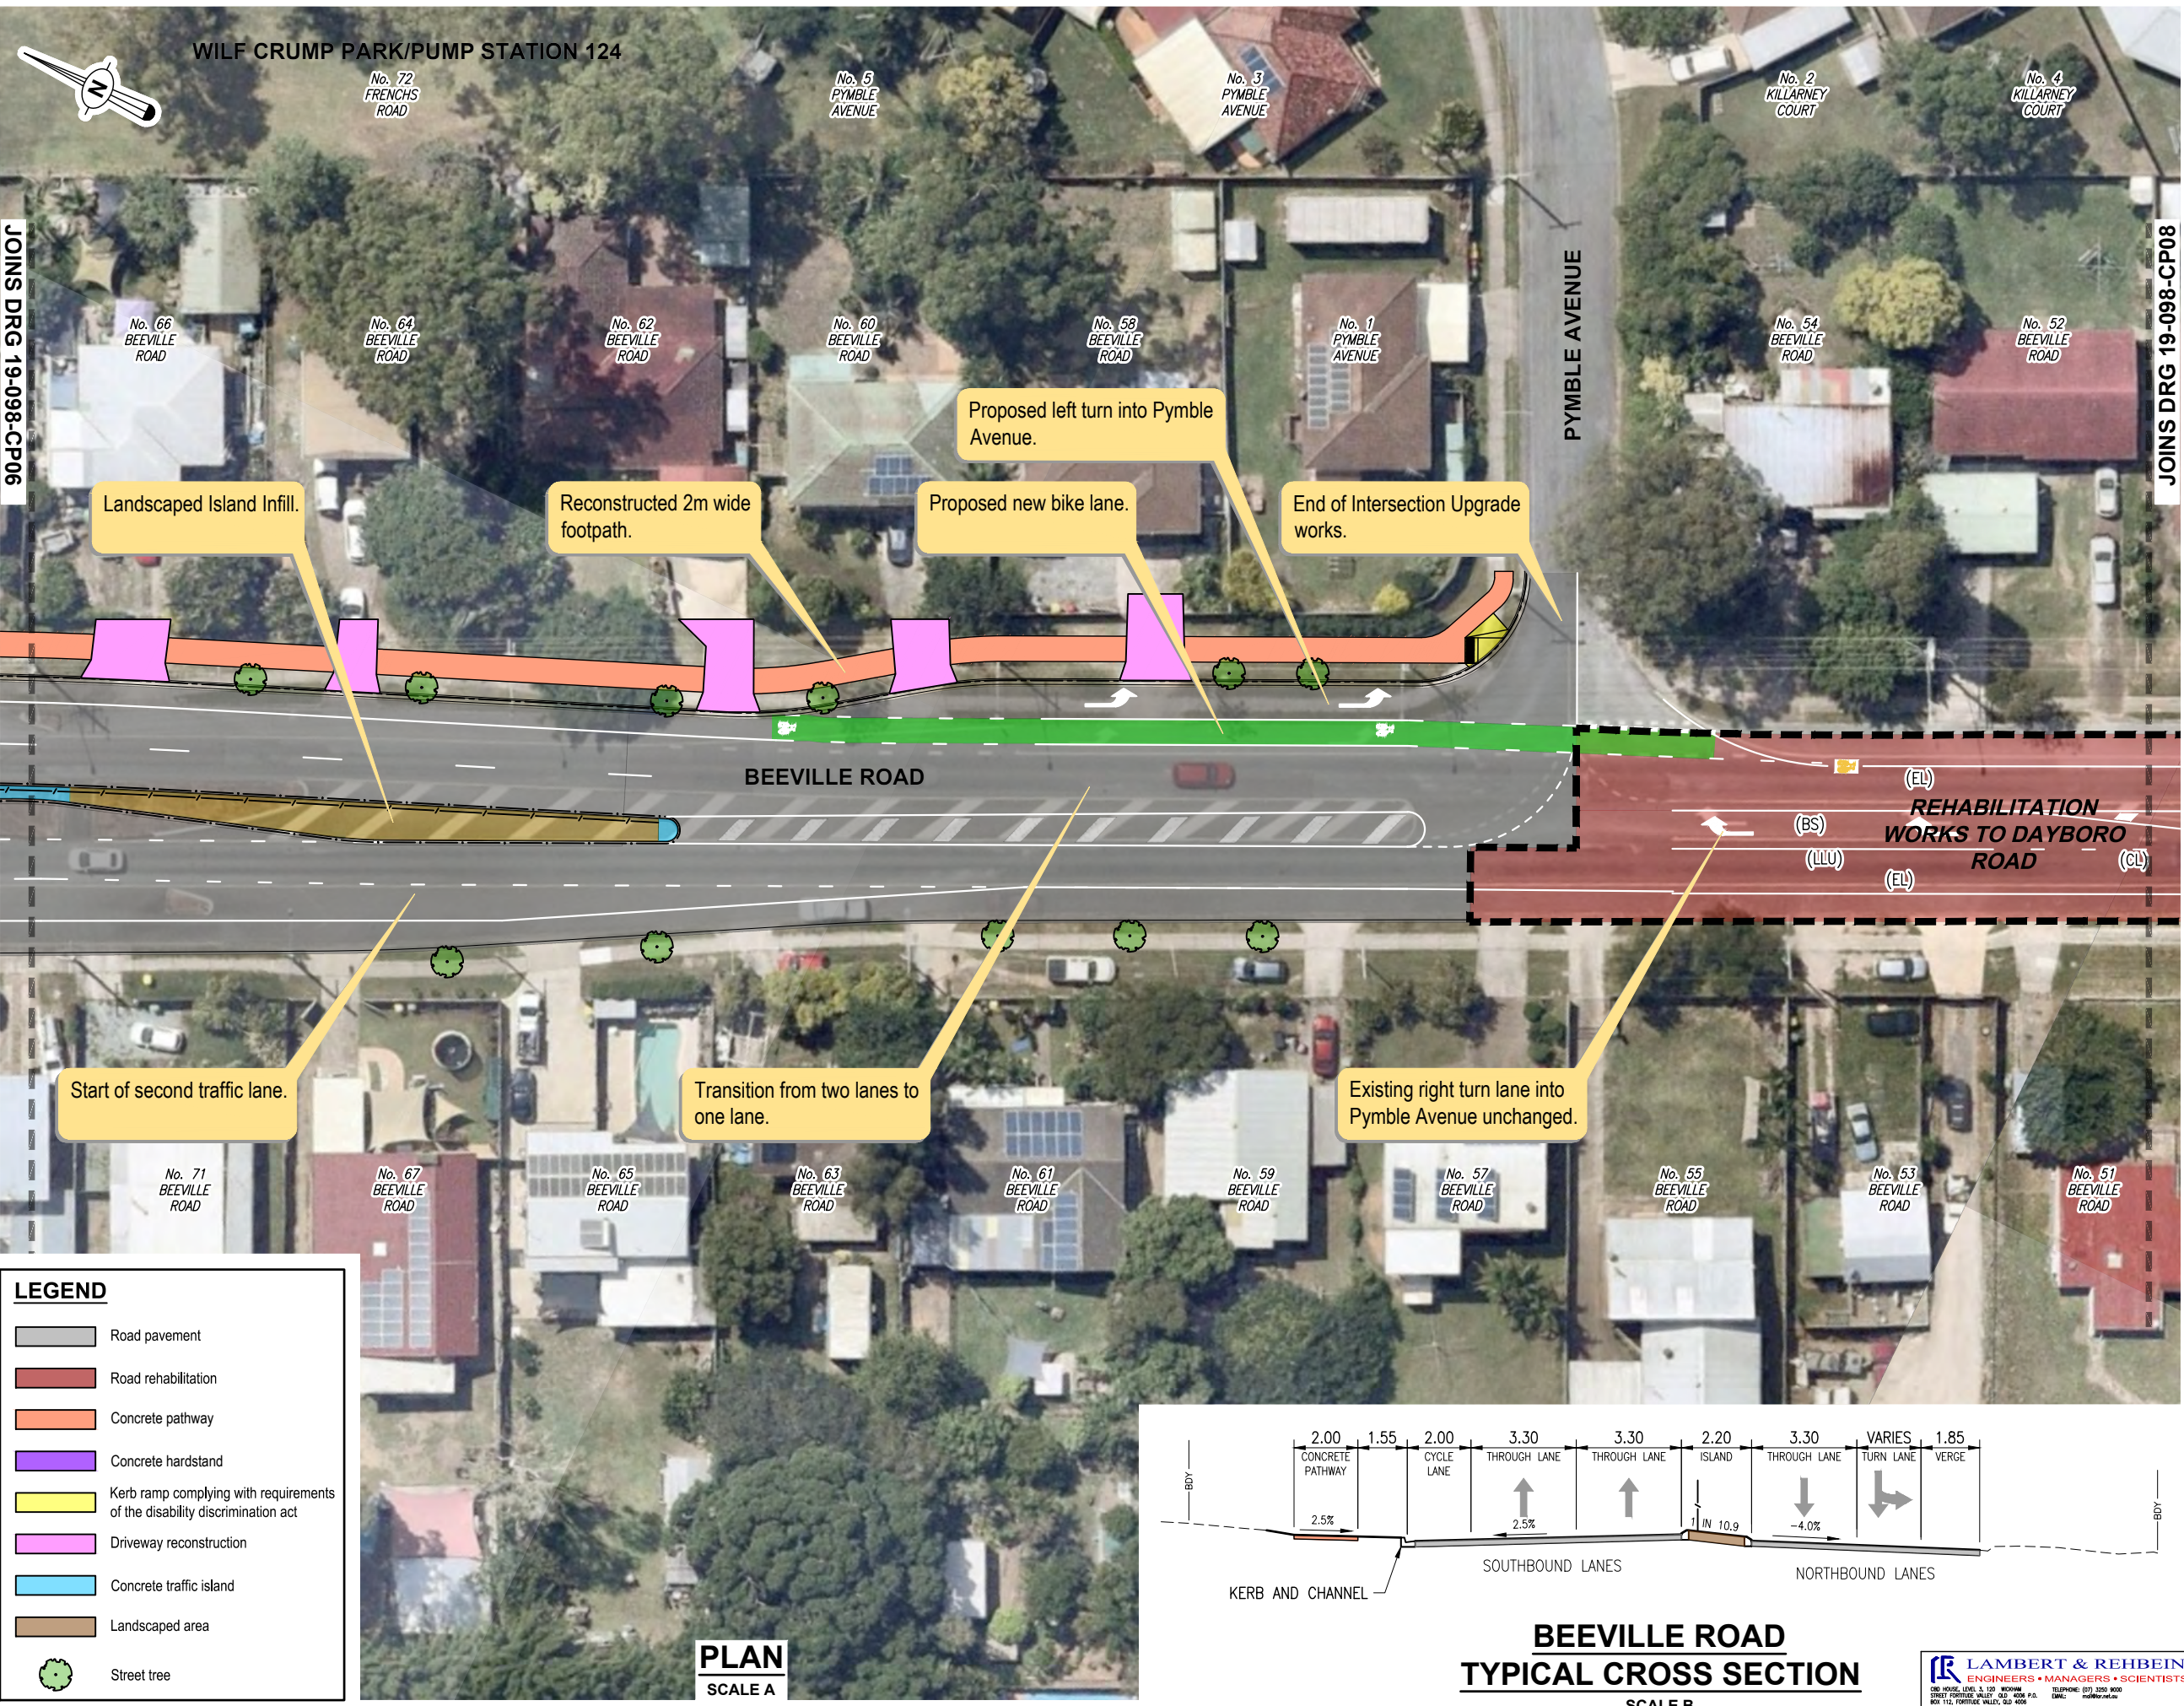

**LEGEND**


- Road pavement
- Road rehabilitation
- Concrete pathway
- Concrete hardstand
- Kerb ramp complying with requirements of the disability discrimination act
- Driveway reconstruction
- Concrete traffic island
- Landscaped area
- Street tree

**PLAN**  
SCALE A

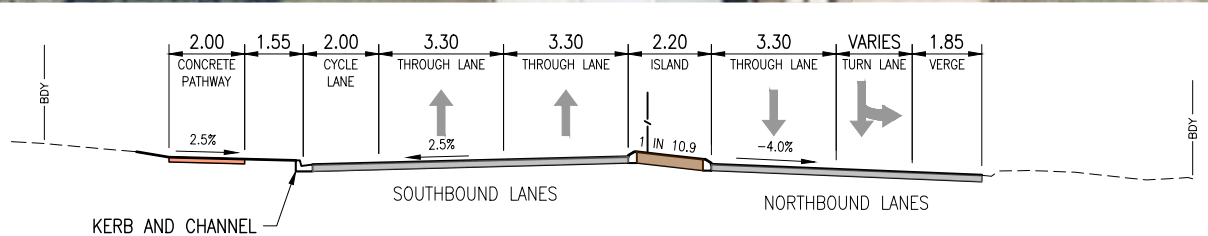

**BEEVILLE ROAD**  
**TYPICAL CROSS SECTION**  
SCALE B

**LAMBERT & REHBEIN**  
ENGINEERS • MANAGERS • SCIENTISTS  
C/O HOUSE, LEVEL 3, 101 WINDING STREET, PORTSIDE, BRISBANE QLD 4008 P.O. BOX 112, TORRILLIE VALLEY, QLD 4008  
TELEPHONE: (07) 2550 4000  
FAX: (07) 2550 4001

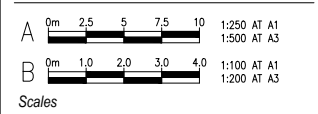

**PETRIE  
BEEVILLE ROAD**  
**ROAD REHABILITATION  
AND INTERSECTION  
UPGRADE DETAILED  
DESIGN**  
**DAYBORO ROAD TO  
TORRENS ROAD**  
Drawing 7 of 11

DRAWING NUMBER  
**19-098-CP07**  
SL Designer JULY 20 Original Issue Date  
Drawing 7 of 11 Original Plan Size A1