

LEGEND

PROPOSED



MOUNTABLE PLAIN CONCRETE APRON/
BIN COLLECTION AREA

'PISTACHIO' (OR APPROVED EQUIVALENT)
COLOURED CONCRETE MEDIAN

'NUTMEG' STREET BOND OR APPROVED EQUIVALENT
COLOURED SURFACE TREATMENT TO EXISTING ASPHALT

CONCRETE KERB RAMP - 125mm THICK REINFORCED
IN ACCORDANCE WITH IPWEA STD DRG RS-090




AUTHORISATION

Syd Jerram

25/11/20
Manager Date

**CONCEPT
FOR DISCUSSION ONLY**

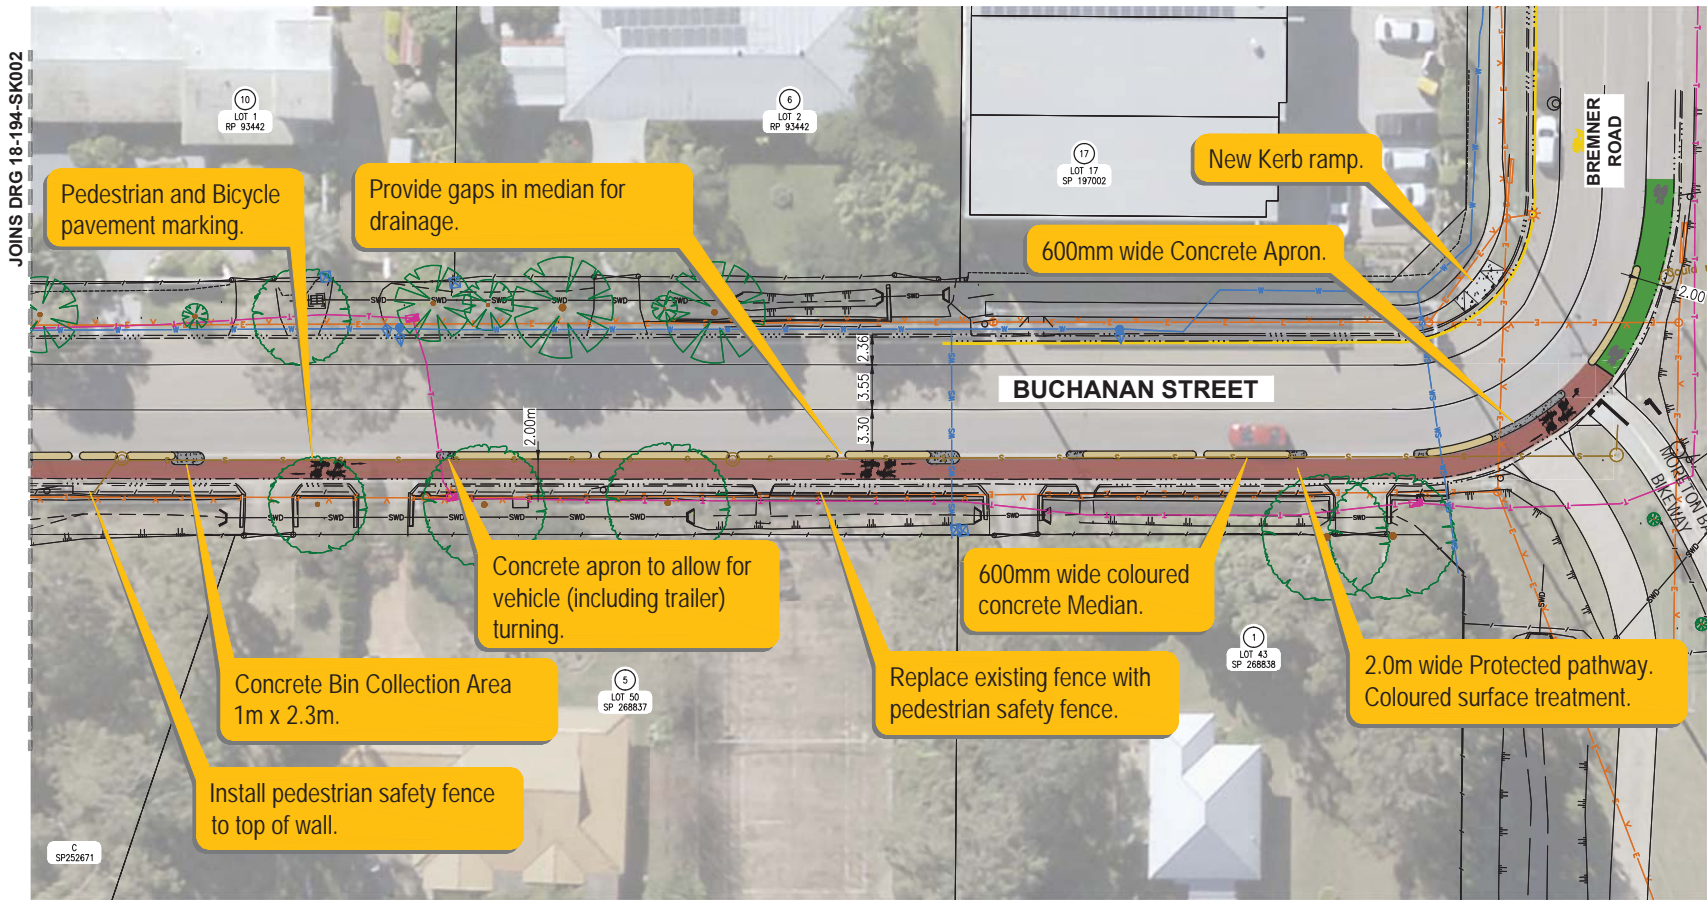

LAYOUT PLAN

SCALE A

0m 2.0 4.0 6.0 8.0 1:200 AT A1
1:400 AT A3
Scales

**ROTHWELL,
BUCHANAN STREET**

**FOOTPATH
CONSTRUCTION**

**CONSULTATION PLAN
SHEET 1**

DRAWING NUMBER
18-194-SK05

KJH
Designer NOV 2020
Original Issue Date

Drawing 1 of 4 Original Plan Size A1

LEGEND

PROPOSED



CONCRETE FOOTPATH – 125mm THICK REINFORCED
IN ACCORDANCE WITH IPWEA STD DRG RS-065



'PISTACHIO' (OR APPROVED EQUIVALENT)
COLOURED CONCRETE MEDIAN



'NUTMEG' STREET BOND OR APPROVED EQUIVALENT
COLOURED SURFACE TREATMENT TO EXISTING ASPHALT



PAVEMENT WIDENING
30mm BCC TYPE 2 ASPHALT (MG)
150mm DTMR TYPE 2.1 GRAVEL
(SUBJECT TO ASSET MAINTENANCE APPROVAL)




AUTHORISATION

Syd Jerram


25/11/20
Manager Date

**CONCEPT
FOR DISCUSSION ONLY**

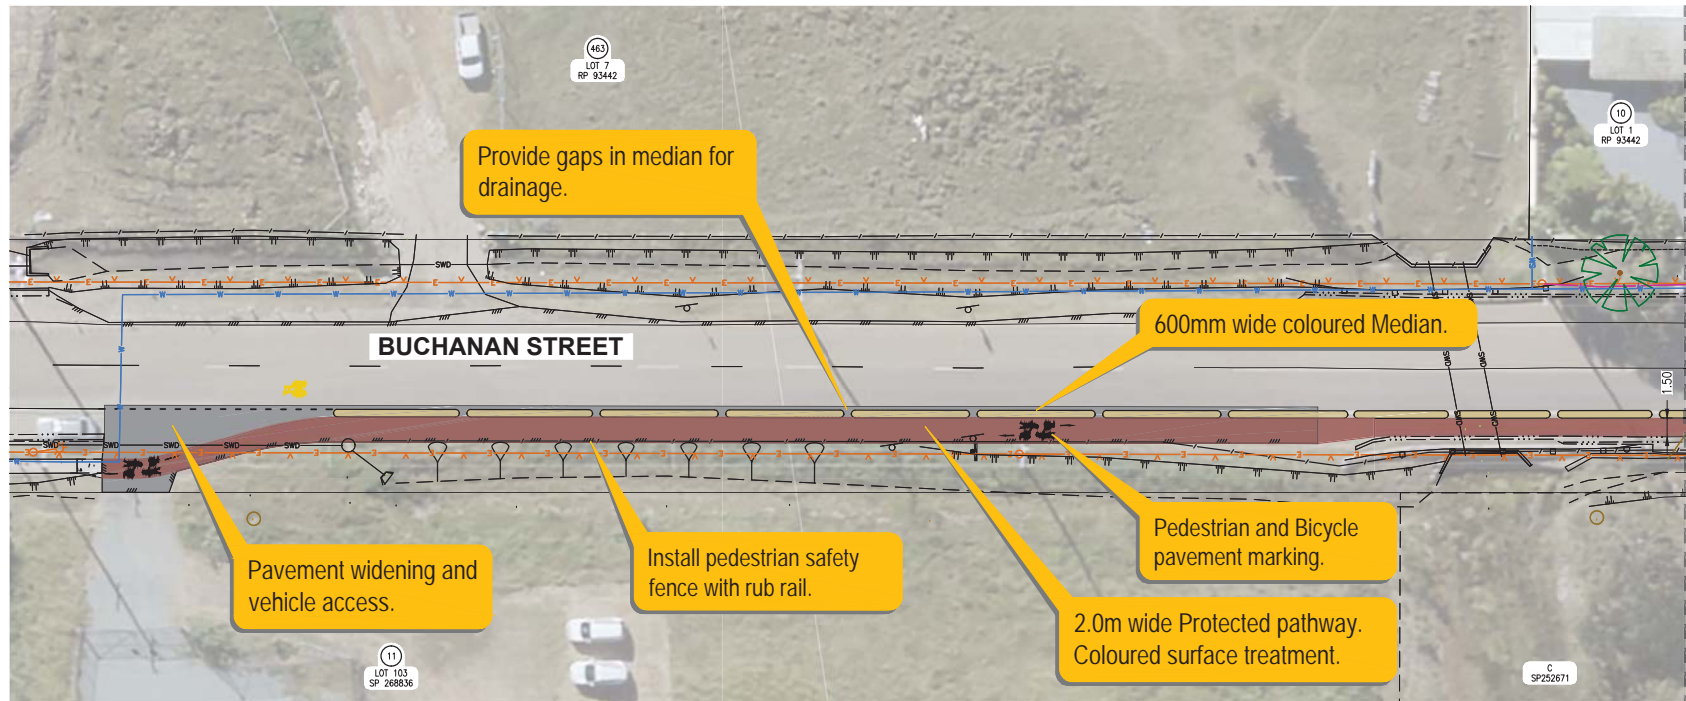

LAYOUT PLAN

SCALE A

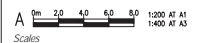

**ROTHWELL,
BUCHANAN
STREET**

**FOOTPATH
CONSTRUCTION**

**CONSULTATION PLAN
SHEET 2**

DRAWING NUMBER
18-194-SK06

KJH
Designer NOV 2020
Original Issue Date

Drawing 2 of 4 Original Plan Size A1