

PRELIMINARY
FOR DISCUSSION ONLY

ROAD CORRIDOR
AND
INTERSECTION
UPGRADE


OLD GYMPIE ROAD

DRAWING NUMBER


Sketch 3

J MacKenzie 4/11/19
Designer Original Issue Date


Drawing 3 of 3 Original Plan Size A1

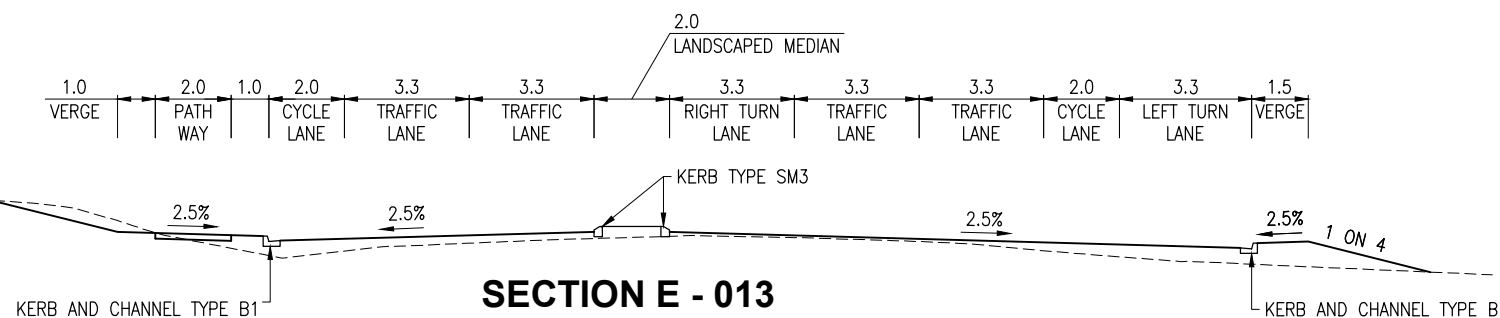


SECTION E - 013
OLD GYMPIE ROAD

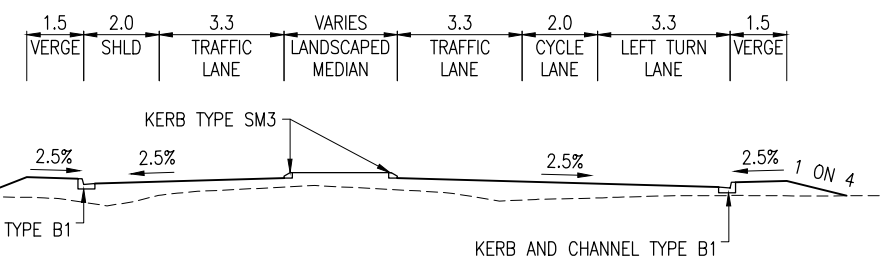


SECTION G - 013
HUGHES ROAD EAST

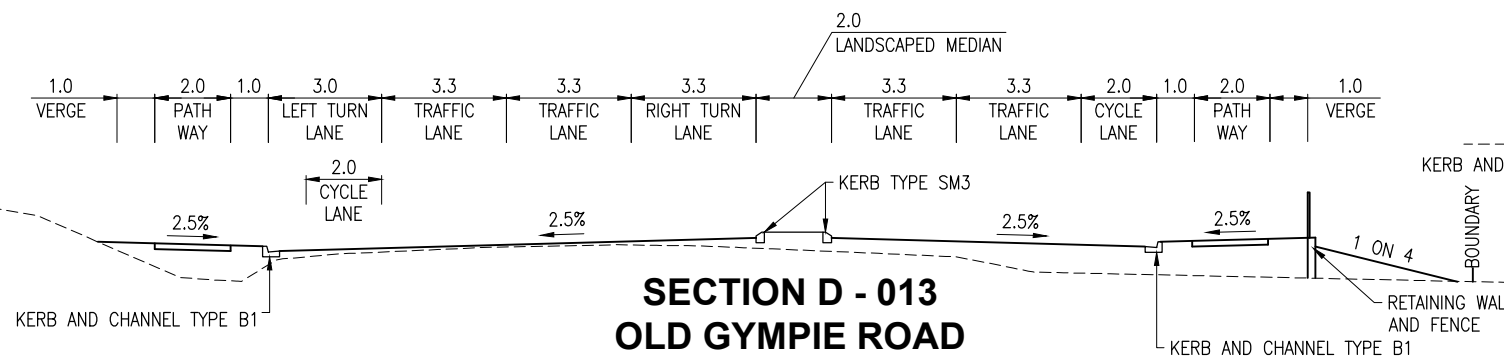


SECTION D - 013
OLD GYMPIE ROAD

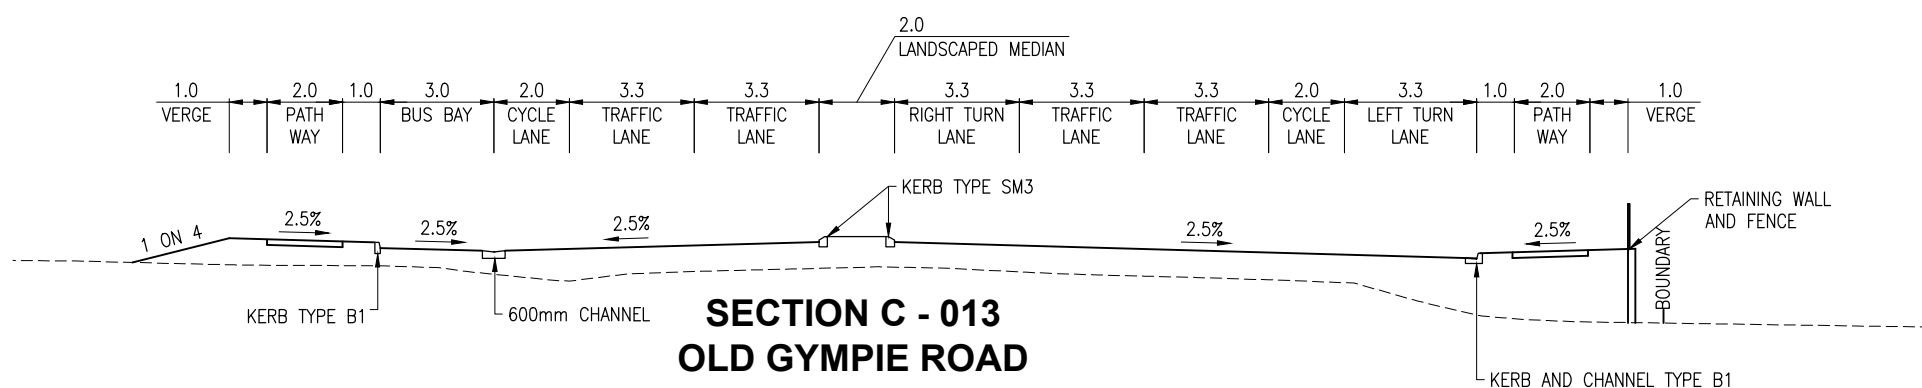


SECTION C - 013
OLD GYMPIE ROAD

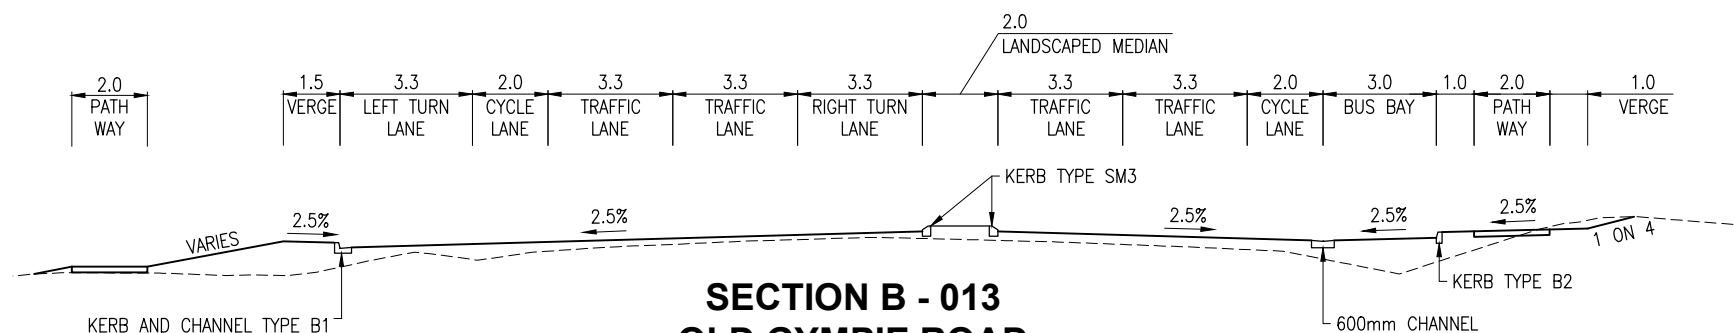

SECTION B - 013
OLD GYMPIE ROAD

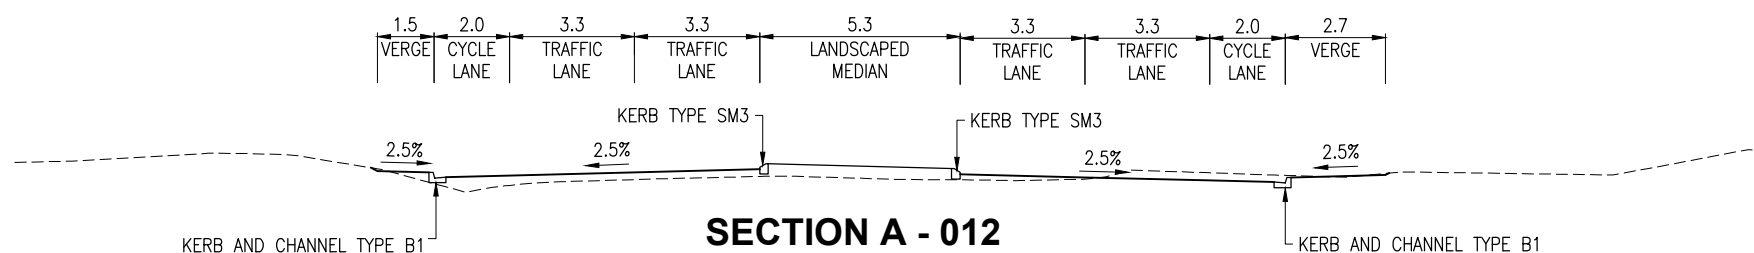

SECTION A - 012
OLD GYMPIE ROAD

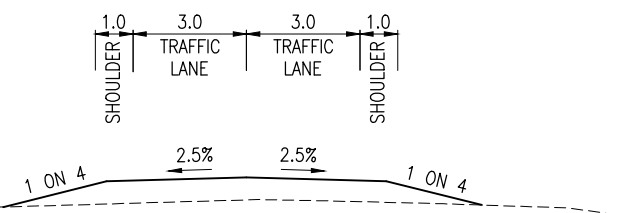

SECTION F - 013
GOODWIN ROAD

TYPICAL SECTIONS

SCALE 1:100

NOTES

- FOR KERB, AND KERB AND CHANNEL TYPES REFER IPWEAQ STANDARD DRAWING RS-080
- LOCATION OF EXISTING SERVICES TO BE CONFIRMED
- KERB AND CHANNEL TYPE B1 HAS 300mm WIDE CHANNEL