

AUTHORISATION

Manager _____ Date _____

THIS PLAN IS
SUBJECT TO CHANGE



**DAKABIN, OLD
GYMPIE ROAD &
BOUNDARY ROAD**


**INTERSECTION
UPGRADE**

LAYOUT PLAN

DRAWING NUMBER
16-171-SK20

BW Designer | 12/22 Original Issue Date

Drawing 1 of 1 | Original Plan Size A1

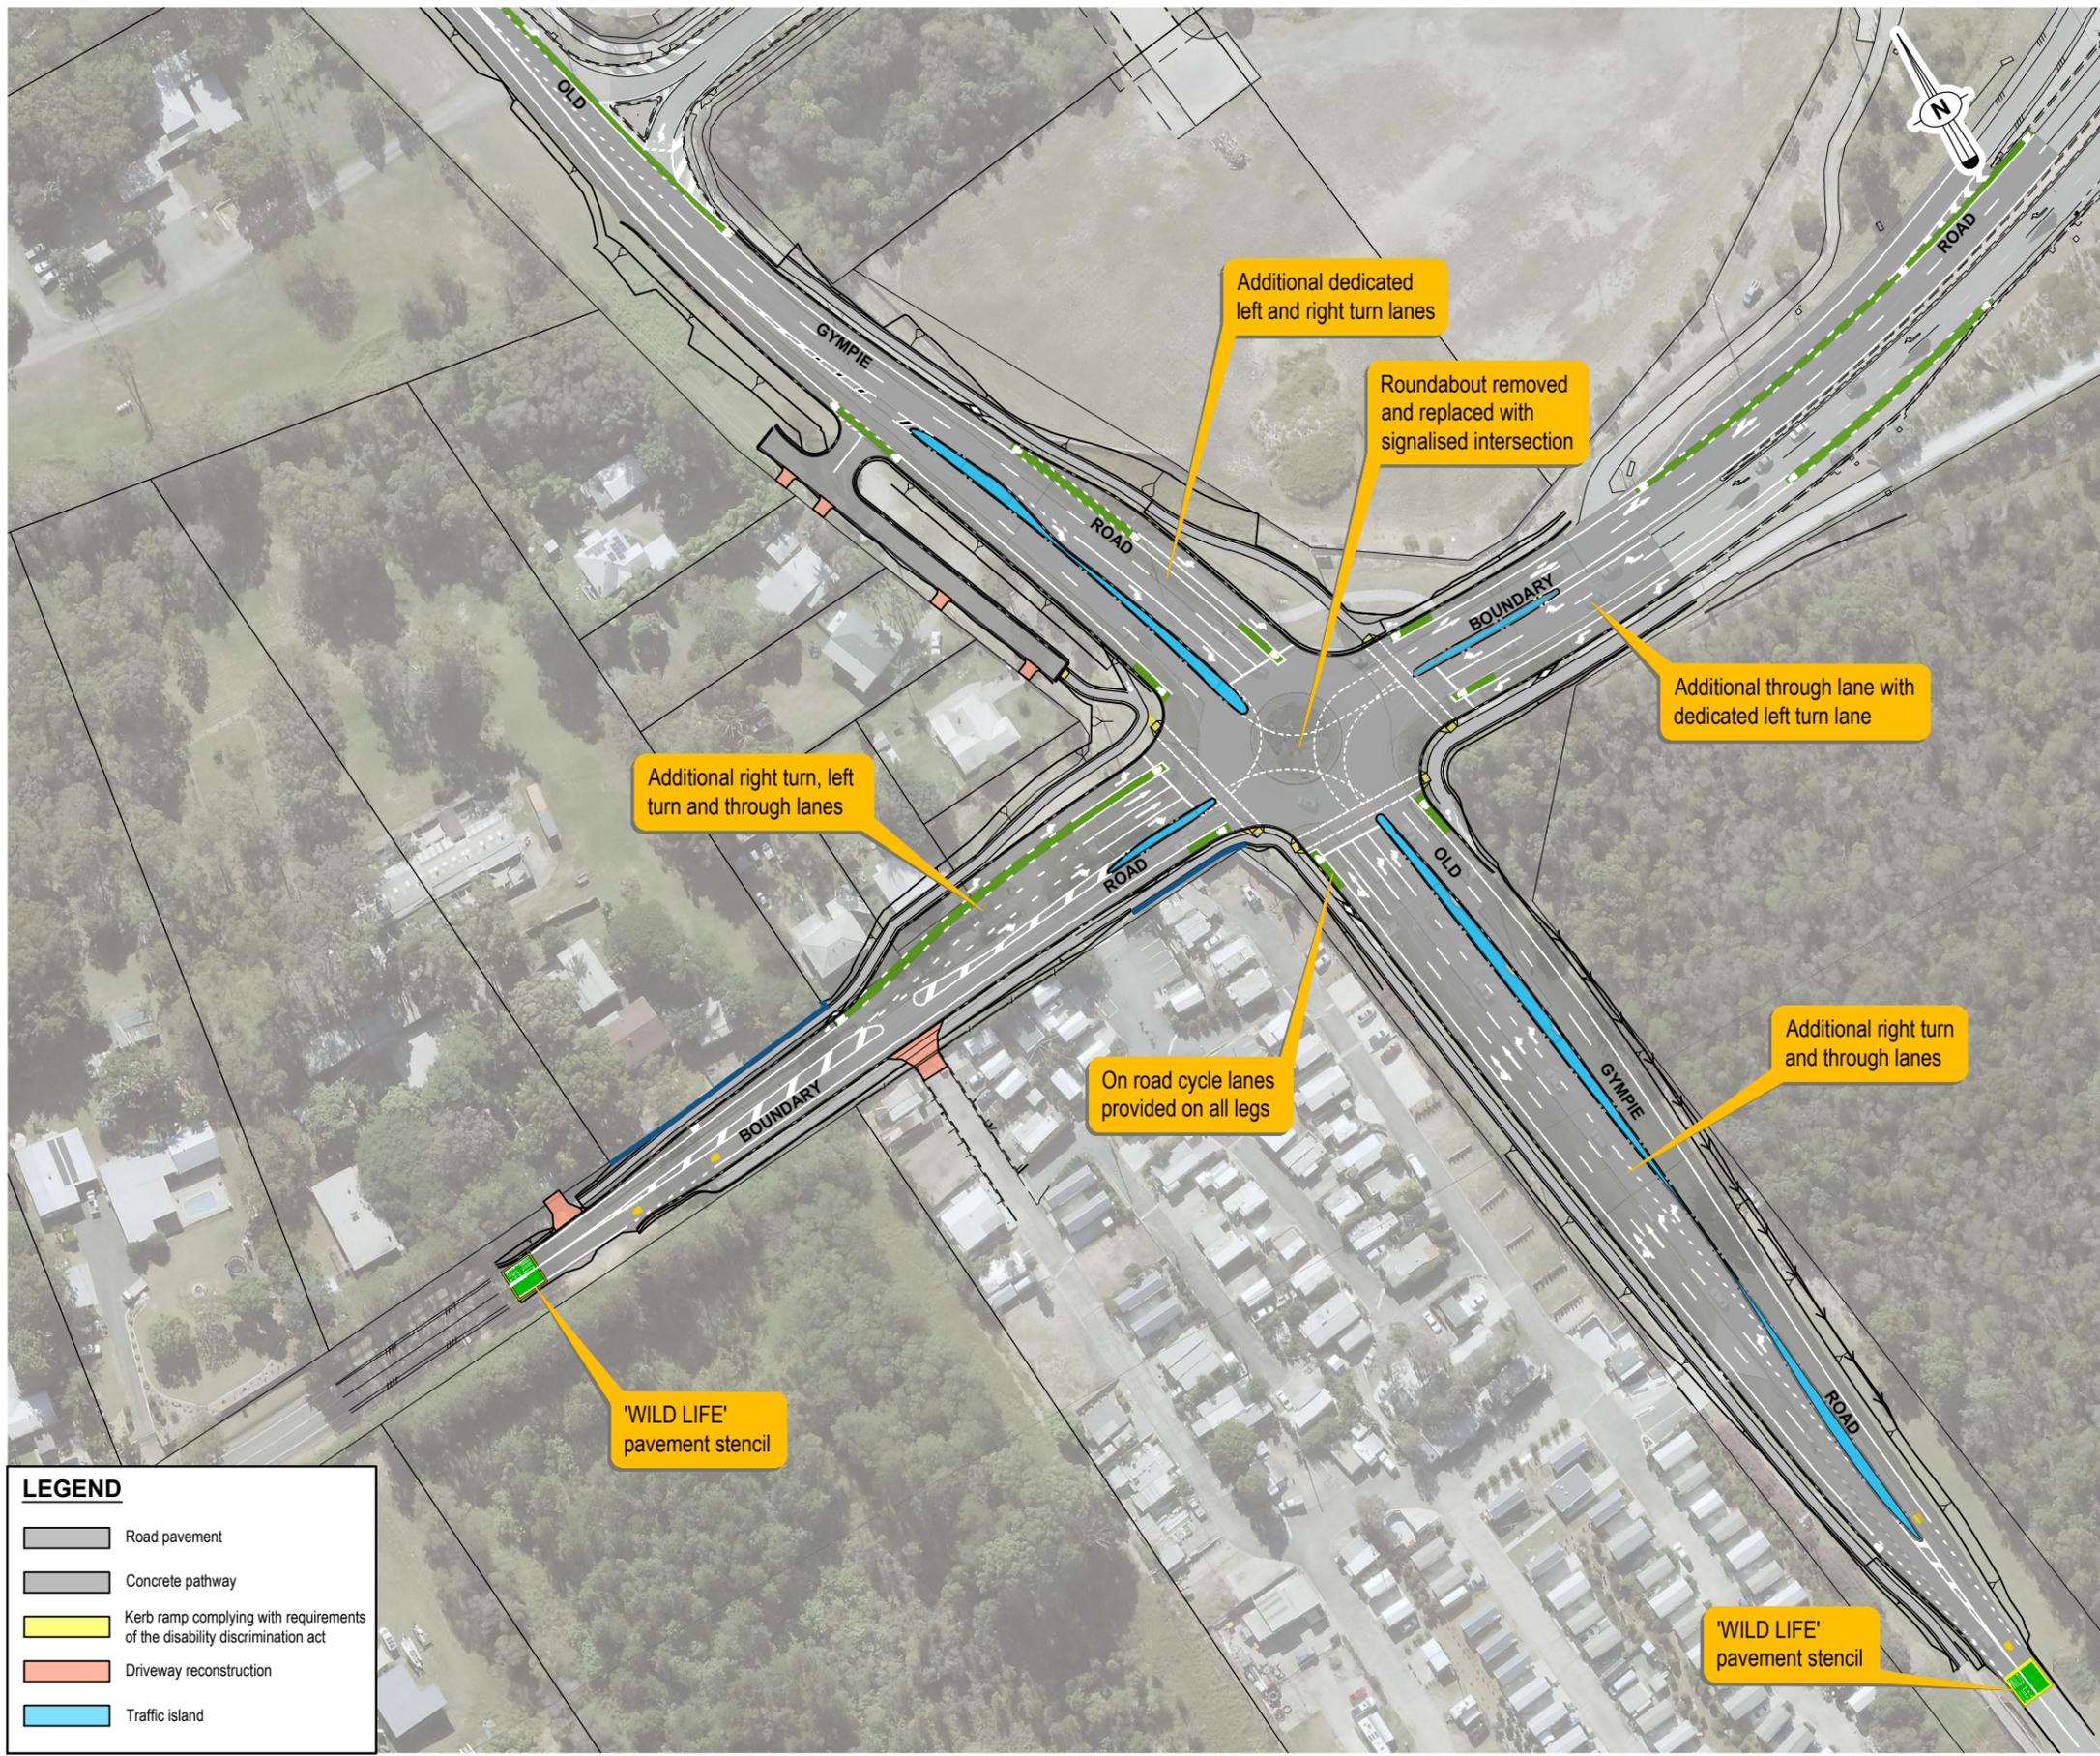

LEGEND

- Road pavement
- Concrete pathway
- Kerb ramp complying with requirements of the disability discrimination act
- Driveway reconstruction
- Traffic island

LAYOUT PLAN
SCALE A

File name: I:\User_Group\Design_Services\Projects\Investigation\Projects\16-171\16-171-SK20\16-171-SK20-Consultation-Plan.dwg Date: Dec 08, 2022 - 2:52pm