


JOINS SKETCH 2

**PRELIMINARY**  
**FOR DISCUSSION ONLY**

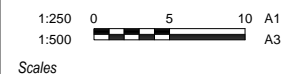

**INTERSECTION  
UPGRADE**


**SOUTH PINE ROAD  
AND PLUCKS ROAD**

DRAWING NUMBER

**Sketch 1**

N Jones  
Designer  
4/11/19  
Original Issue Date

Drawing 1 of 2 Original Plan Size A1

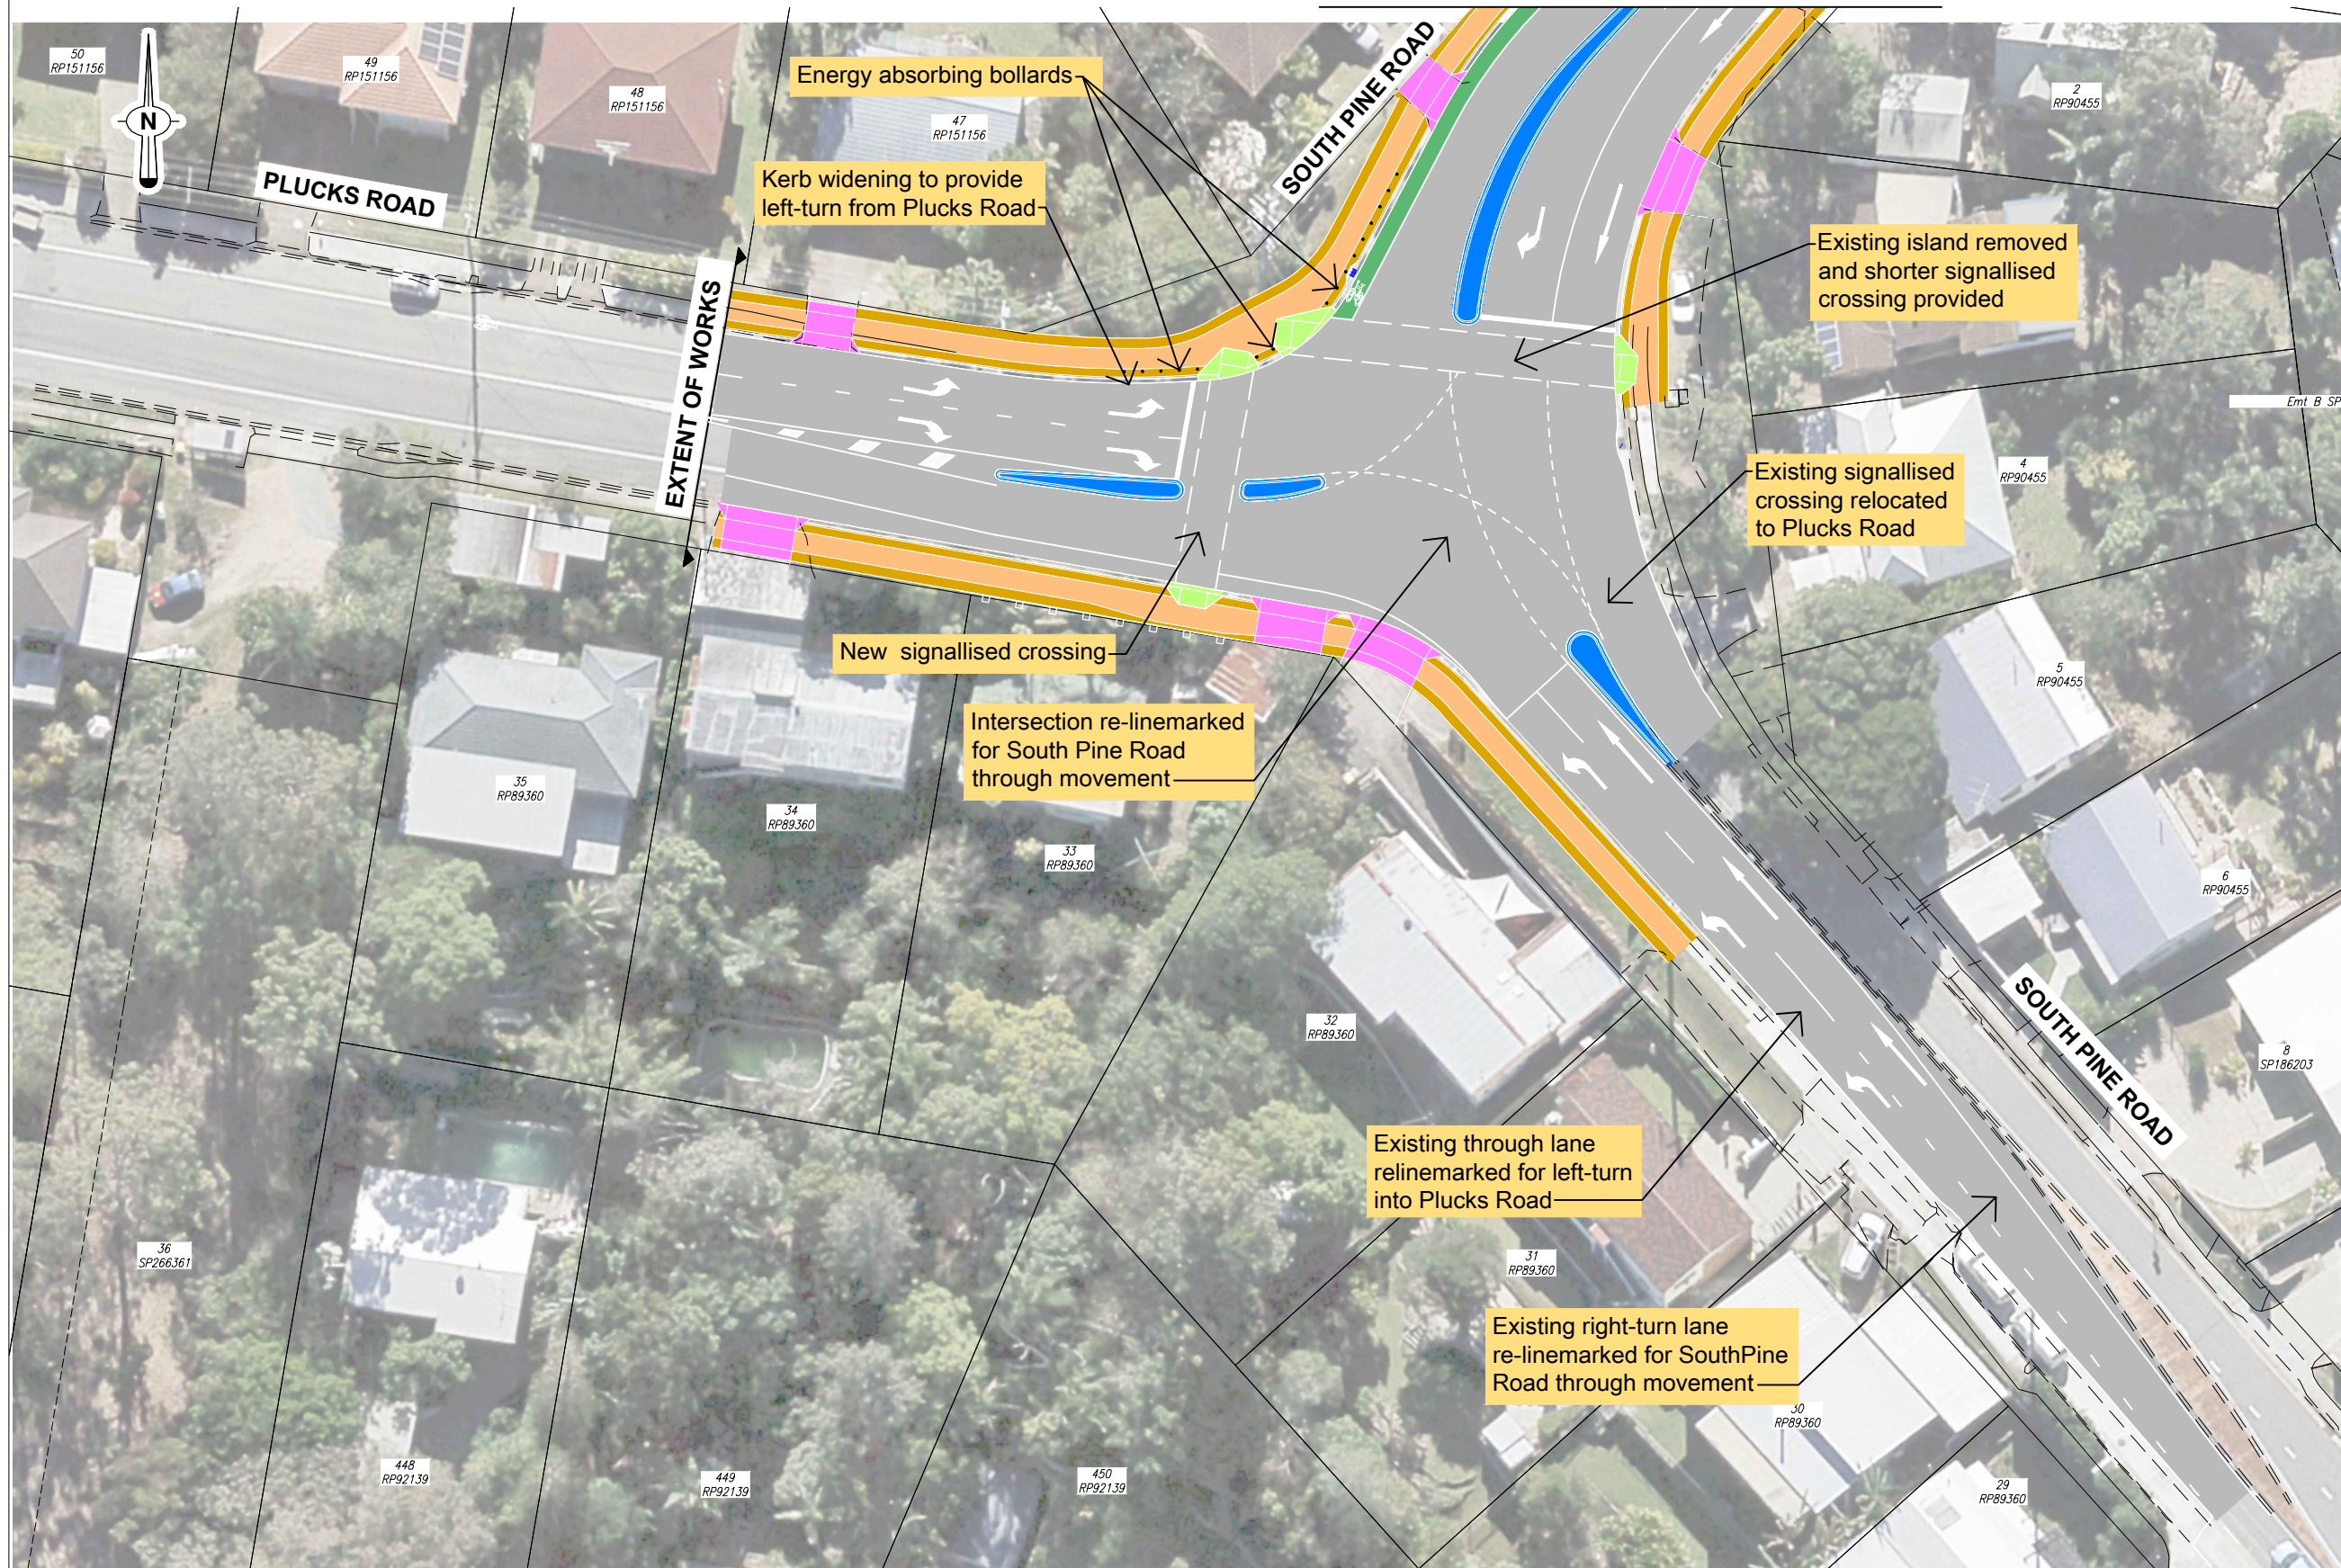

Energy absorbing bollards

Kerb widening to provide left-turn from Plucks Road

Existing island removed and shorter signalled crossing provided

Existing signalled crossing relocated to Plucks Road

New signalled crossing

Intersection re-linemarked for South Pine Road through movement

Existing through lane re-linemarked for left-turn into Plucks Road

Existing right-turn lane re-linemarked for South Pine Road through movement

**LEGEND (PROPOSED)**

Road pavement	Concrete driveway reconstruction
Concrete pathway	Raised traffic island
Kerb ramp	Landscaped area (Turf)