

PRELIMINARY
FOR DISCUSSION ONLY

1:250 0 5 10 A1
1:500 A3
Scales


**INTERSECTION
UPGRADE**

**SOUTH PINE ROAD
AND PLUCKS ROAD**

DRAWING NUMBER
Sketch 2

N Jones
Designer
4/11/19
Original Issue Date

Drawing 2 of 2 Original Plan Size **A1**

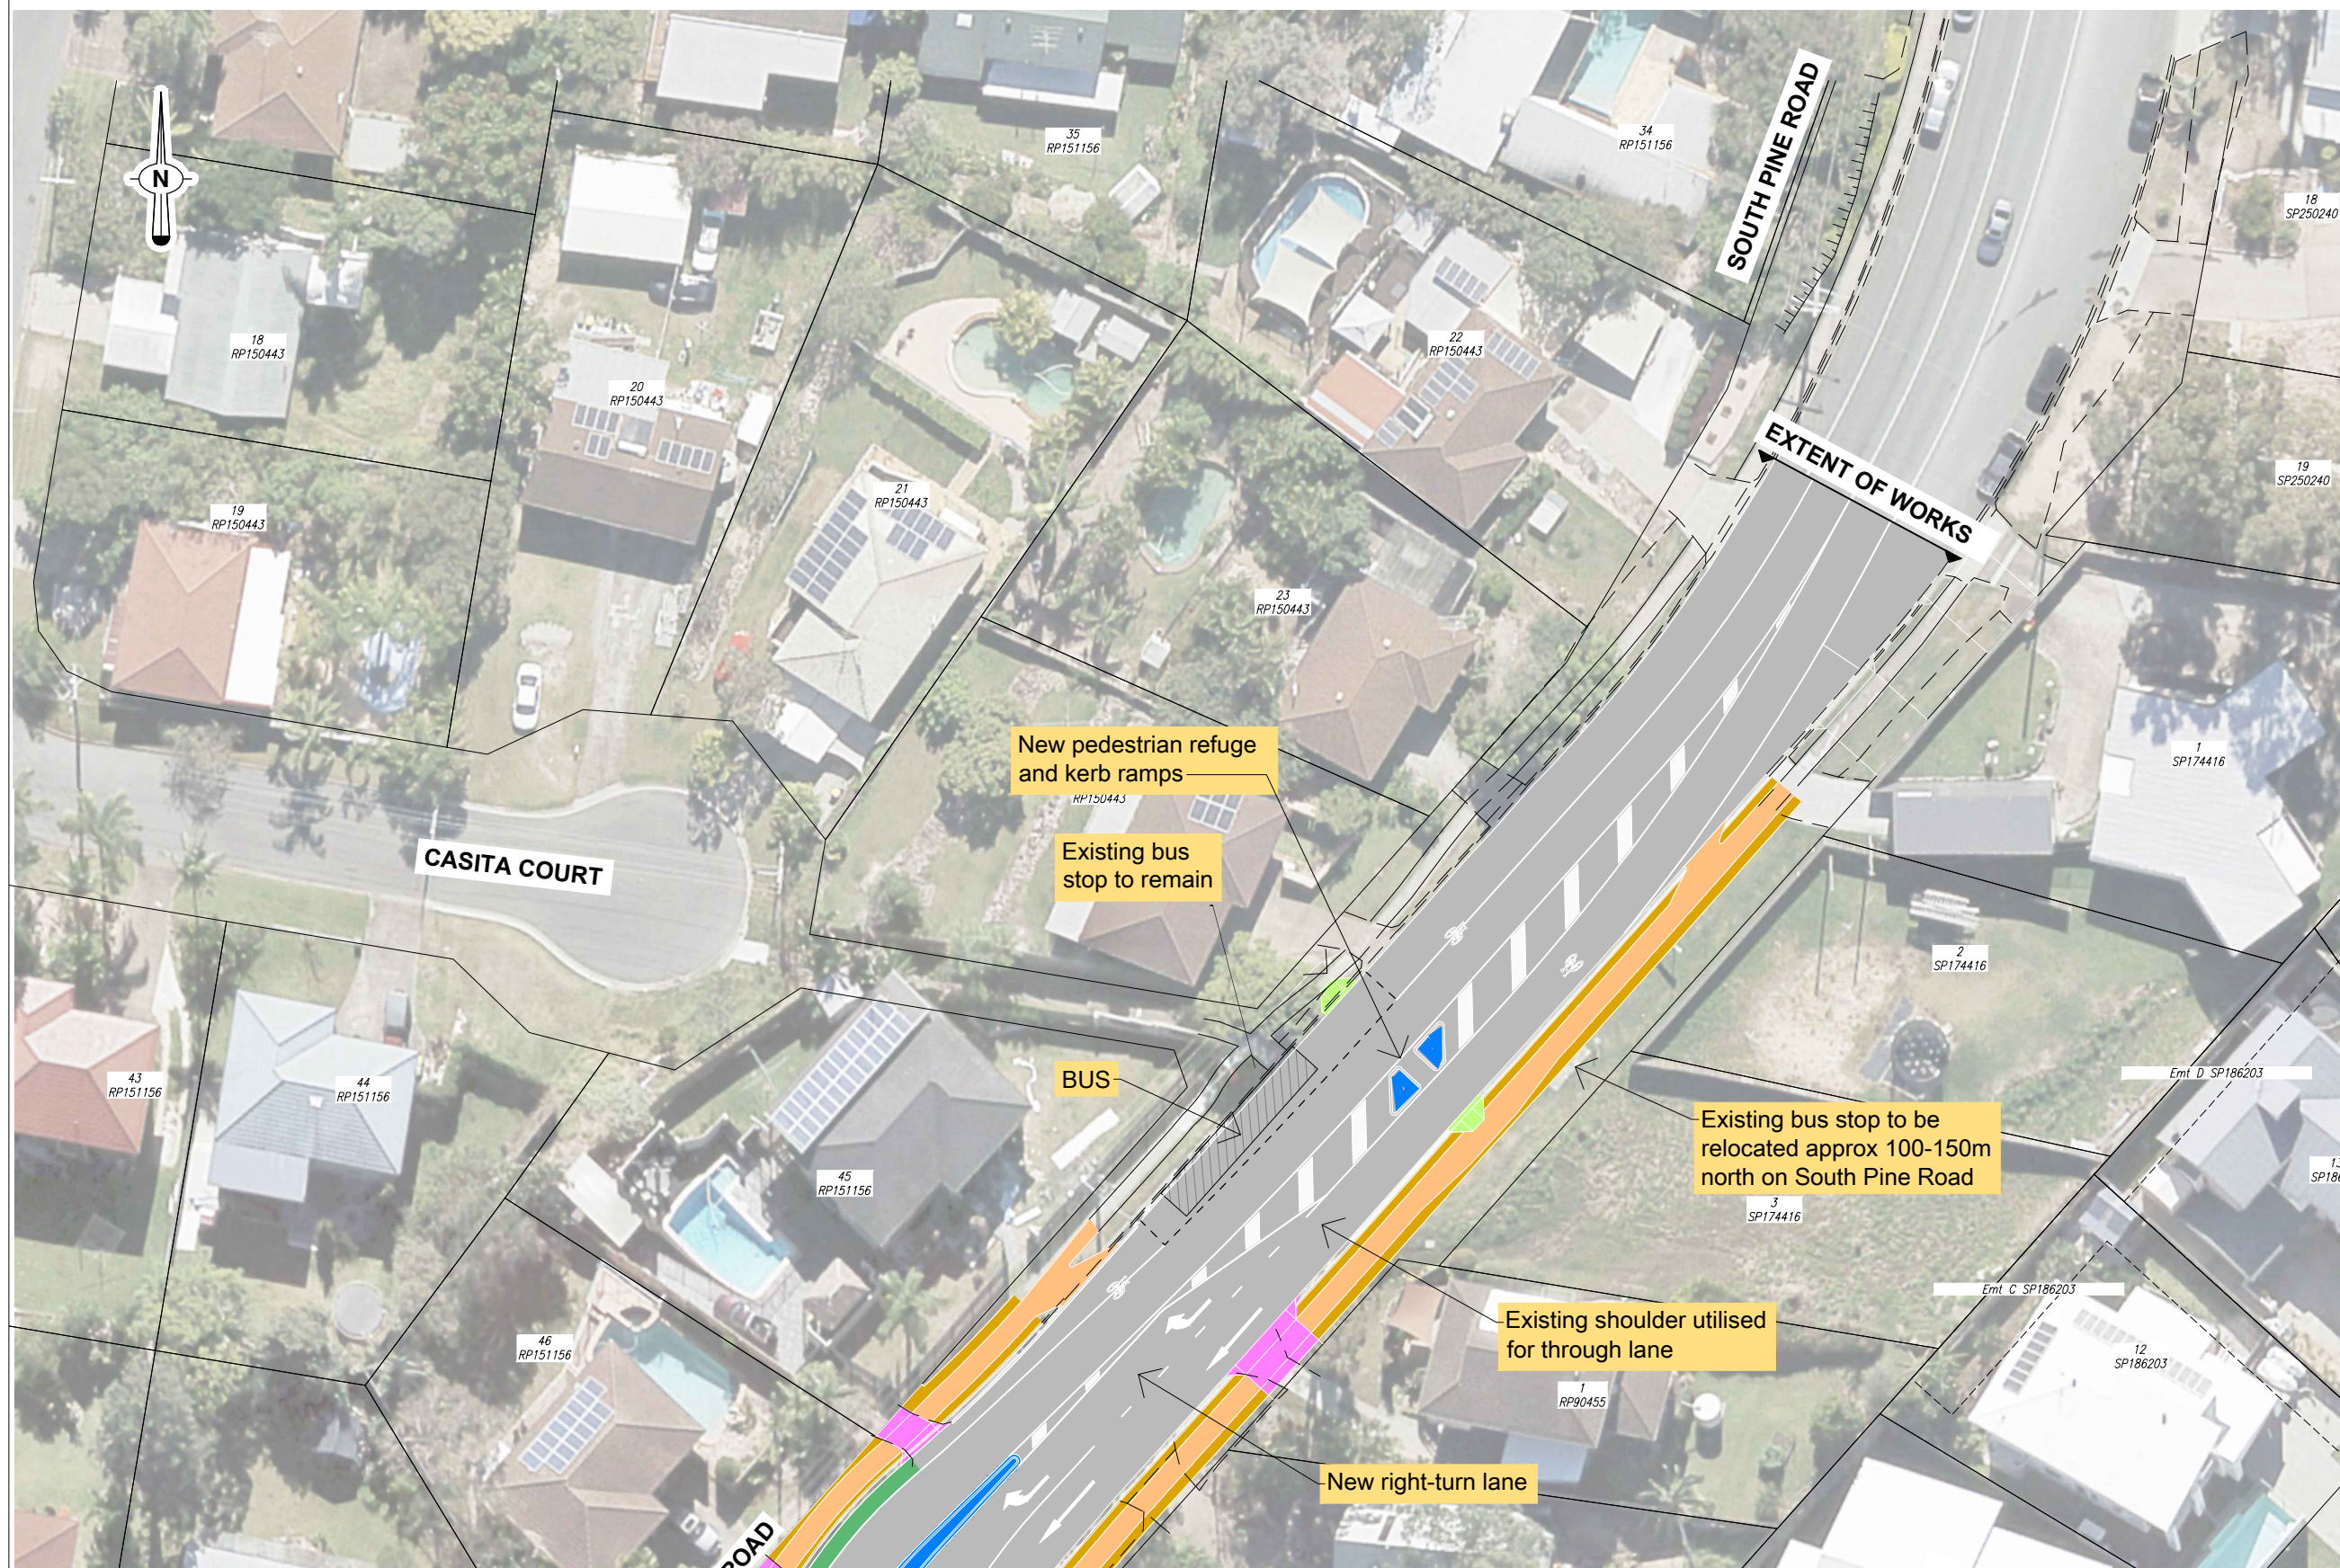

JOINS SKETCH 1

LEGEND (PROPOSED)

Road pavement	Concrete driveway reconstruction
Concrete pathway	Raised traffic island
Kerb ramp	Landscaped area (Turf)