

**PRELIMINARY
FOR DISCUSSION ONLY**

0m 1.0 2.0 3.0 4.0 1:100 AT A1
1:200 AT A3
Scales

**REDCLIFFE,
SUTTON STREET**


**PEDESTRIAN SAFETY
UPGRADE -
BLUEWATER SQUARE**

LAYOUT PLAN

DRAWING NUMBER
17-506-SK01

G.M.W Designer MAR 2019 Original Issue Date

Drawing 1 of 1 Original Plan Size A1

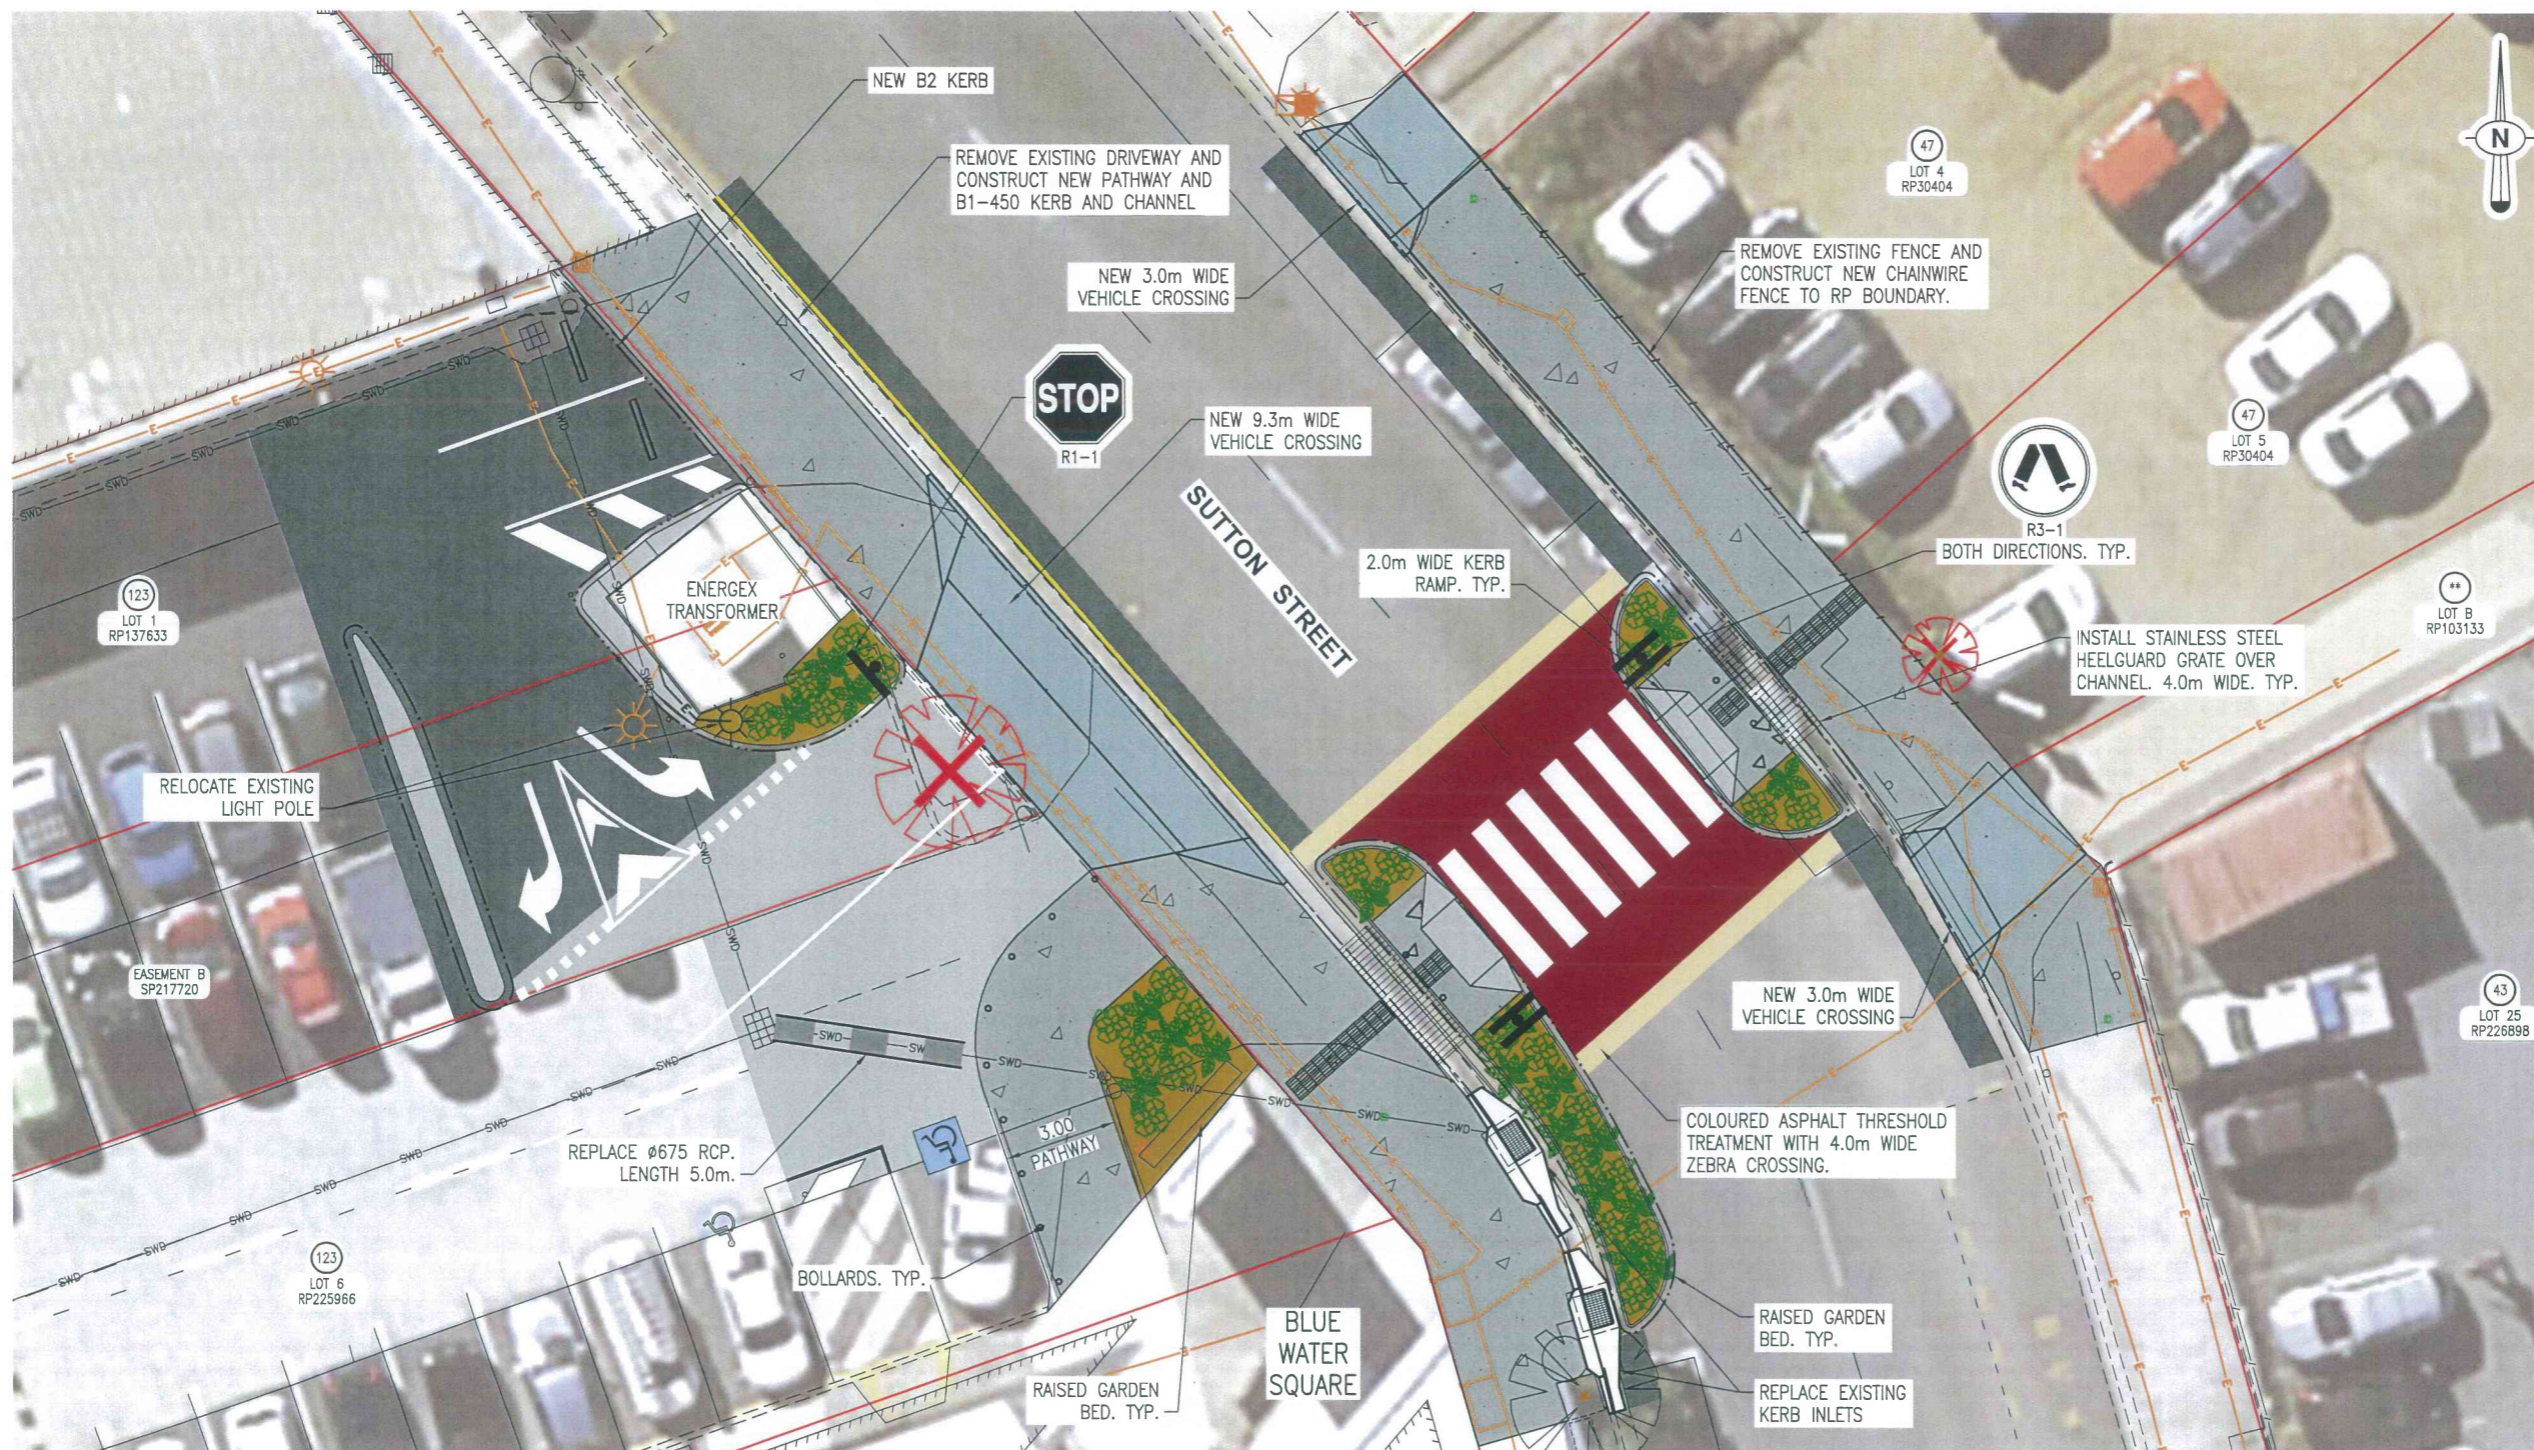

PLAN
SCALE A

LEGEND

EXISTING

- ELECTRICITY UNDERGROUND, PIT, LIGHT POLE
- GAS
- SEWER GRAVITY, MANHOLE
- STORMWATER, MANHOLE, FIELD INLET
- TELECOMMUNICATIONS, PIT
- WATER MAIN, FIRE HYDRANT, VALVE
- WATER SERVICE, METER, TAP
- EDGE OF BITUMEN
- KERB AND CHANNEL
- FENCE
- BUILDING
- SIGNS
- TREE, SHRUB

PROPOSED

- TYPE 'B1-450' BARRIER KERB AND CHANNEL
- TYPE 'B2' BARRIER KERB
- TYPE 'SM3' SEMI-MOUNTABLE KERB
- SIGNS
- TREE (TO BE REMOVED)
- STORMWATER DRAINAGE, PIT, MANHOLE
- 125mm THICK CONCRETE PATHWAY AS PER IPWEA STD DRG RS-065, EXPOSED AGGREGATE FINISH
- 175mm THICK COLOURED CONCRETE DRIVEWAY AS PER IPWEA STD DRG RS-051, COLOUR: CCS APOLLO, BROOM FINISH
- 175mm THICK CONCRETE DRIVEWAY AS PER IPWEA STD DRG RS-051, PLAIN CONCRETE, BROOM FINISH

- PAVEMENT/SURFACING REINSTATEMENT**
- SUTTON STREET - 50mm BCC TYPE 3 ASPHALT - 115mm TMR TYPE 2.1 GRAVEL
 - CAR PARK - 30mm BCC TYPE 2 ASPHALT
 - COLOURED ASPHALT THRESHOLD TREATMENT, BRICK N PAVE STREET BOND COLOUR 'BRICK' OR APPROVED EQUIVALENT
 - COLOURED ASPHALT THRESHOLD TREATMENT, BRICK N PAVE STREET BOND COLOUR 'KHAKI' OR APPROVED EQUIVALENT
 - LANDSCAPING