

**PRELIMINARY
FOR DISCUSSION ONLY**

A 0m 5 10 15 20 1:500 AT A1
1:1000 AT A3

Scales

**YOUNGS
CROSSING ROAD**


BRIDGE AND ROAD
CONSTRUCTION

PRELIMINARY LAYOUT
PLAN
SHEET 1

DRAWING NUMBER
20-829-CP01

HDR
Designer
JANUARY 2022
Original Issue Date

Drawing 1 of 5 Original Plan Size A1

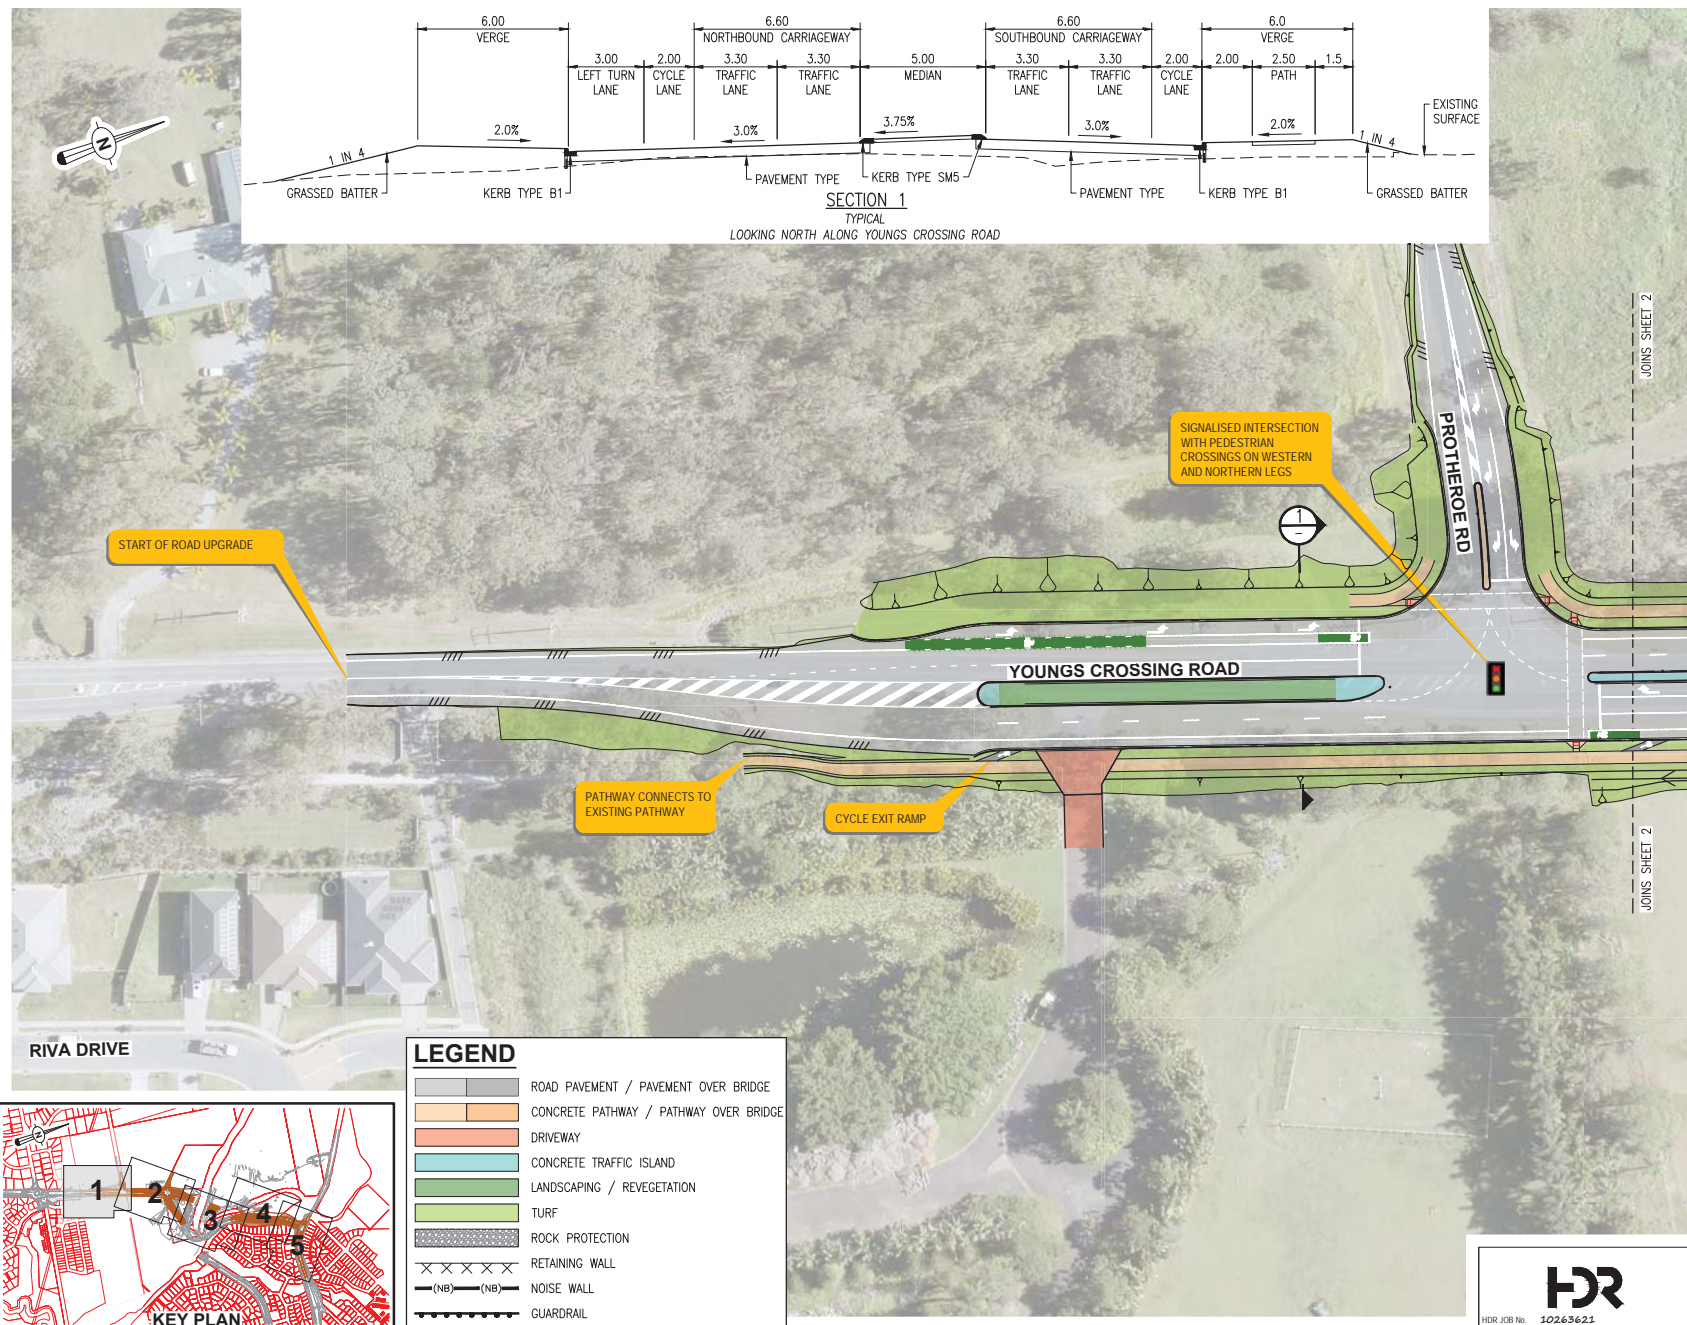

**PRELIMINARY
FOR DISCUSSION ONLY**

A 0m 5 10 15 20 1:500 AT A1
1:1000 AT A3

Scales

**YOUNGS
CROSSING ROAD**


**BRIDGE AND ROAD
CONSTRUCTION**

**PRELIMINARY LAYOUT
PLAN
SHEET 2**

DRAWING NUMBER
20-829-CP02


HDR
Designer JANUARY 2022
Original Issue Date

Drawing 2 of 5 Original Plan Size A1

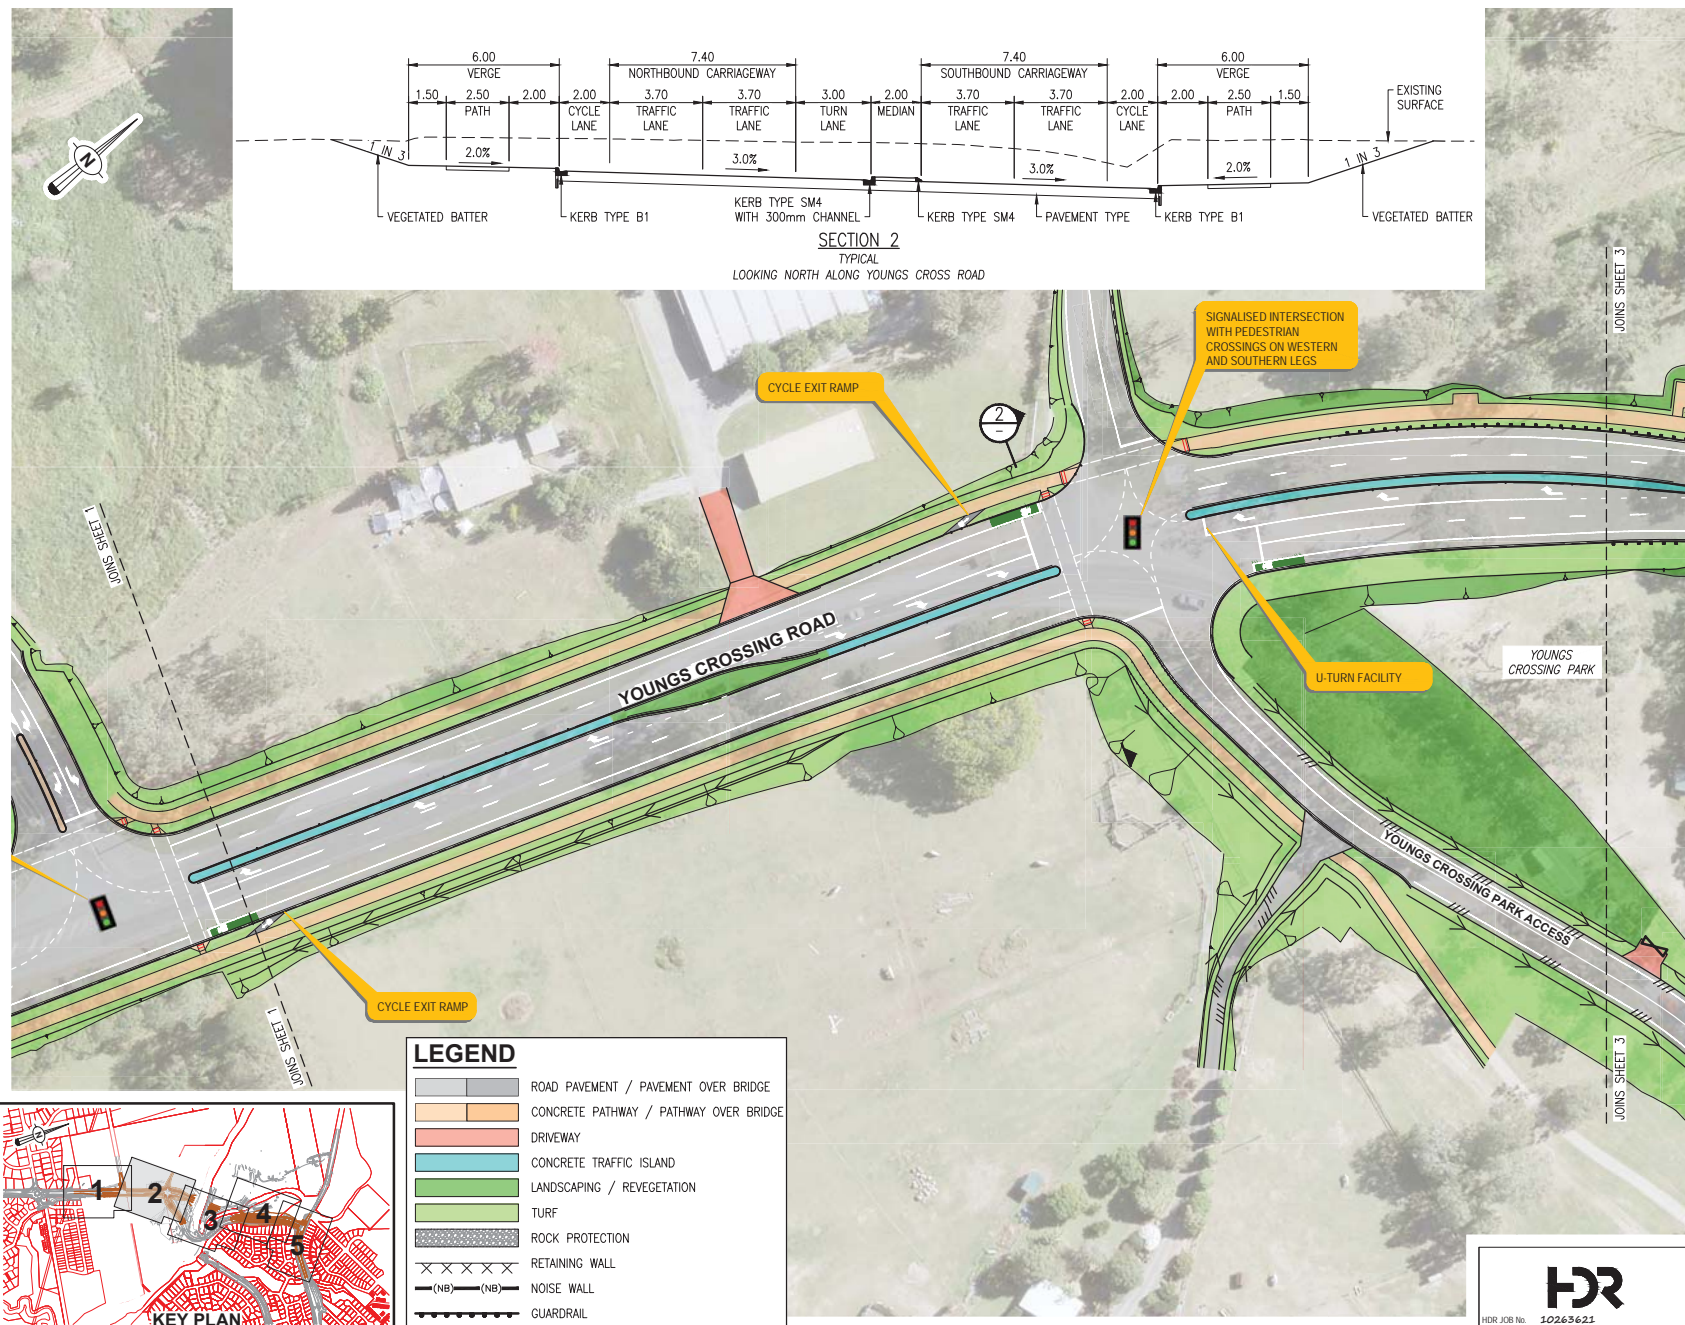

HDR
HDR JOB No. 10265621
HDR DRG No. 0002-PC

**PRELIMINARY
FOR DISCUSSION ONLY**

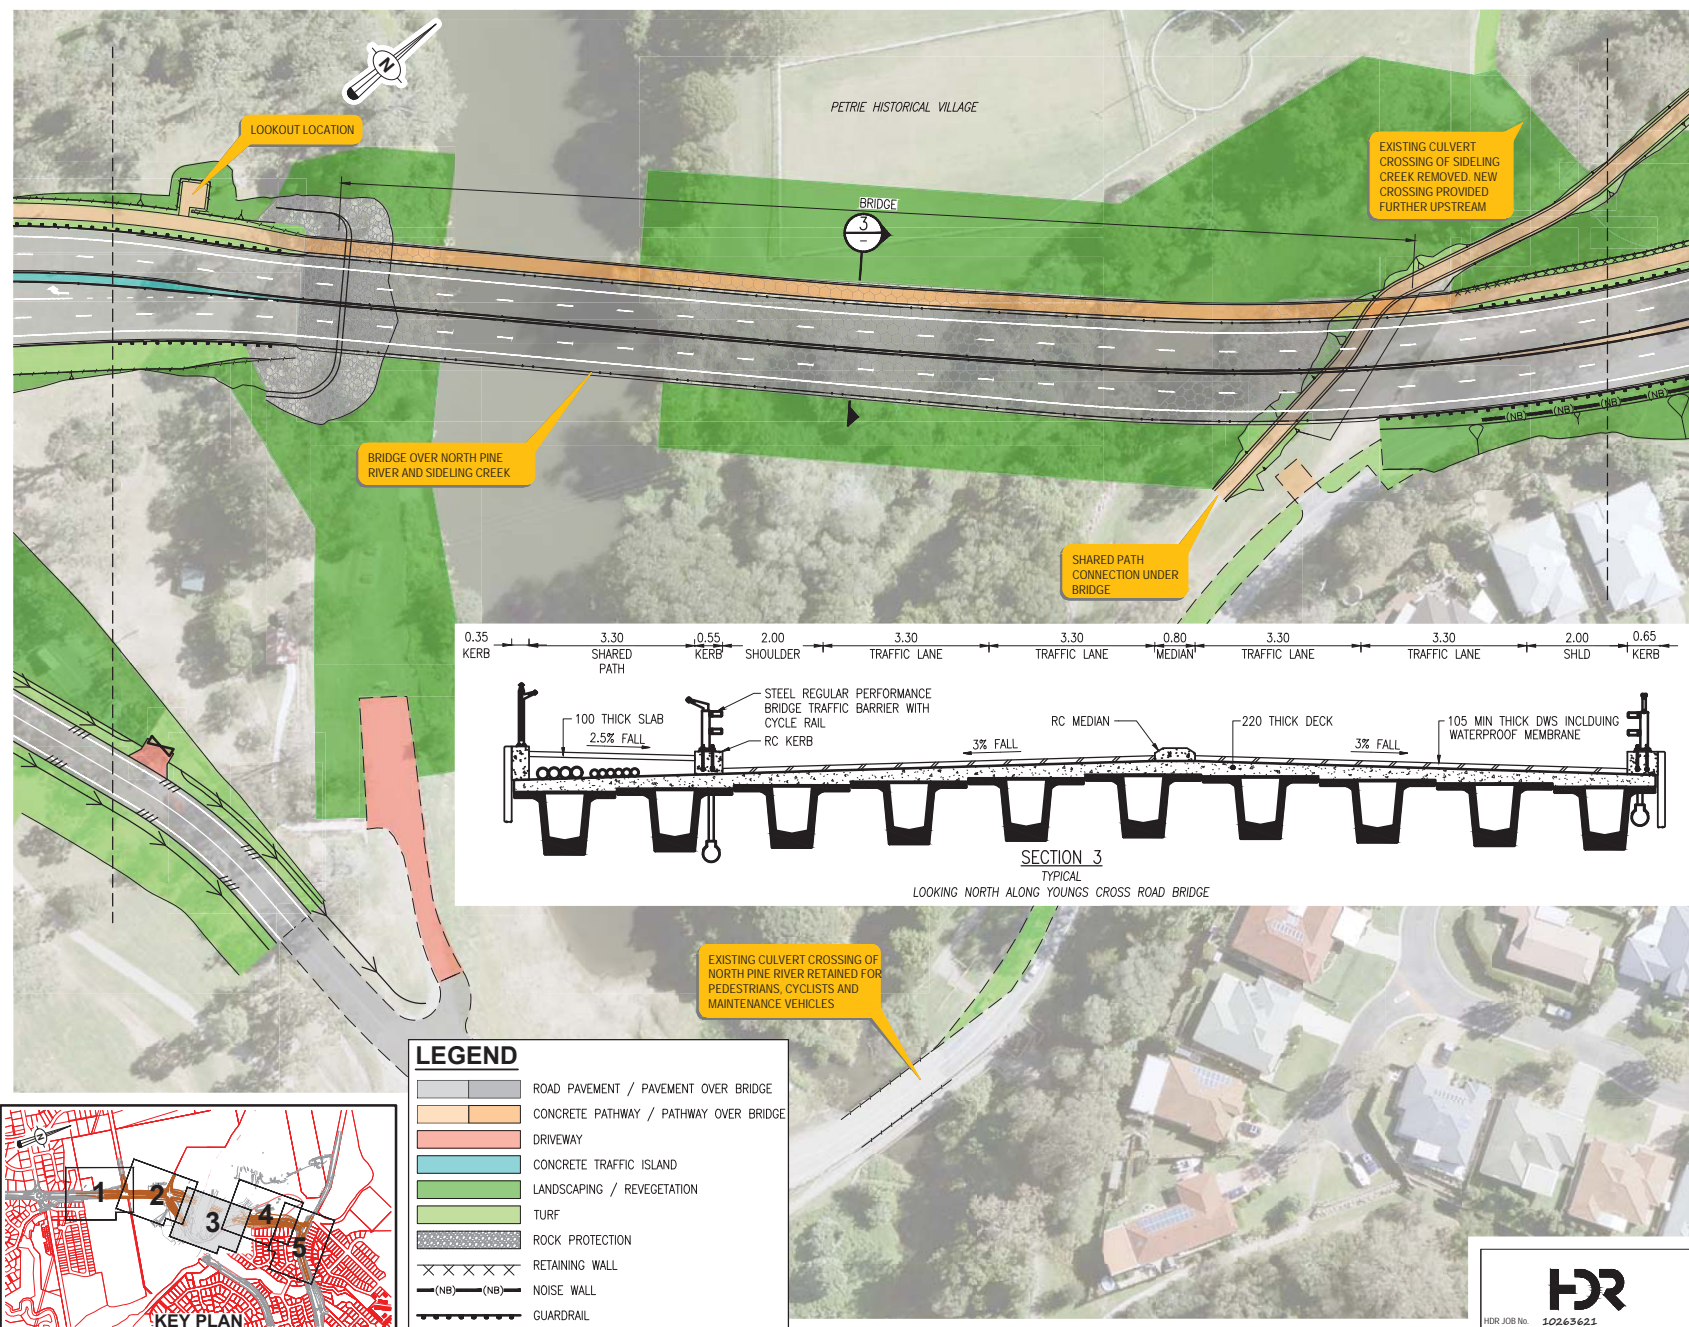

A 0m 5 10 15 20 1:500 AT A1
1:1000 AT A3

Scales

**YOUNGS
CROSSING ROAD**

**BRIDGE AND ROAD
CONSTRUCTION**

**PRELIMINARY LAYOUT
PLAN
SHEET 3**

**DRAWING NUMBER
20-829-CP03**

HDR
HDR JOB No. 10265621
HDR DRC No. 0003-PC

**DESIGNER
JANUARY 2022
Original Issue Date**

Drawing 3 of 5 Original Plan Size A1

**PRELIMINARY
FOR DISCUSSION ONLY**

**YOUNGS
CROSSING ROAD**




BRIDGE AND ROAD
CONSTRUCTION




PRELIMINARY LAYOUT
PLAN
SHEET 4

DRAWING NUMBER
20-829-CP04

HDR
Designer
JANUARY 2022
Original Issue Date

Drawing 4 of 5 Original Plan Size A1

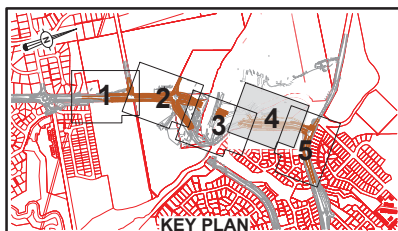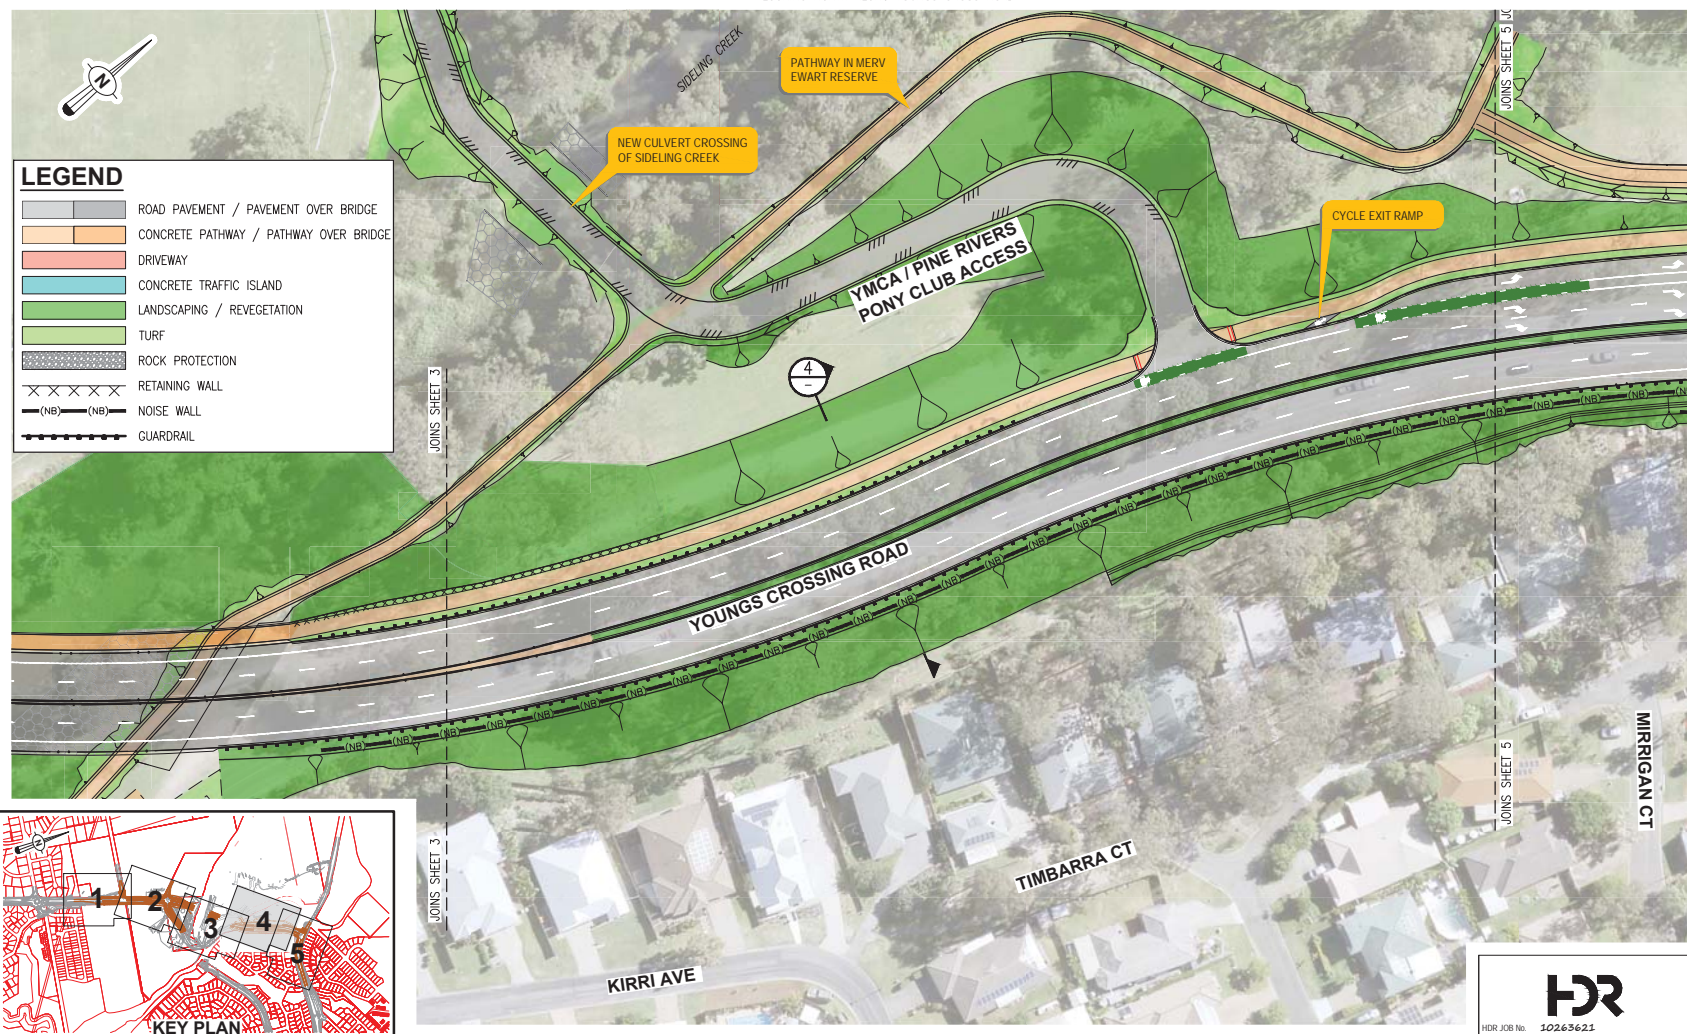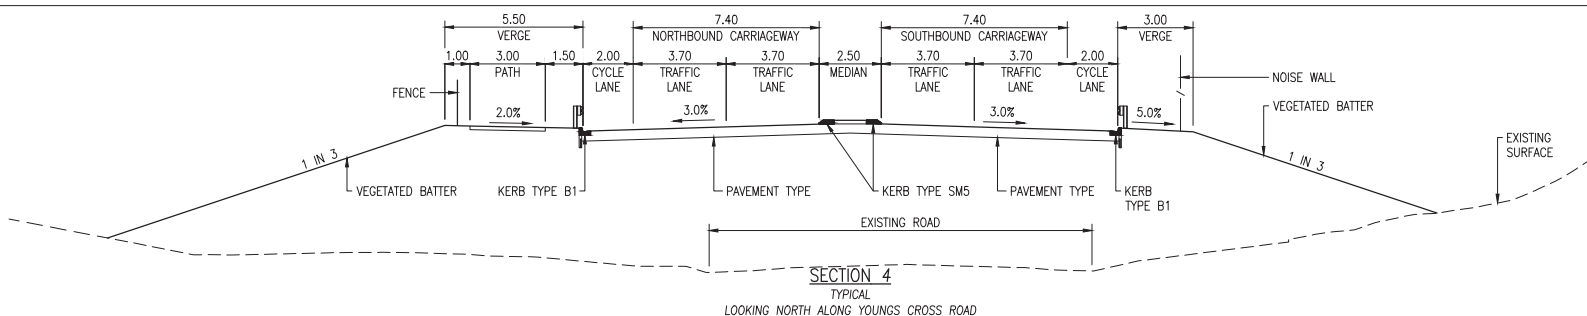

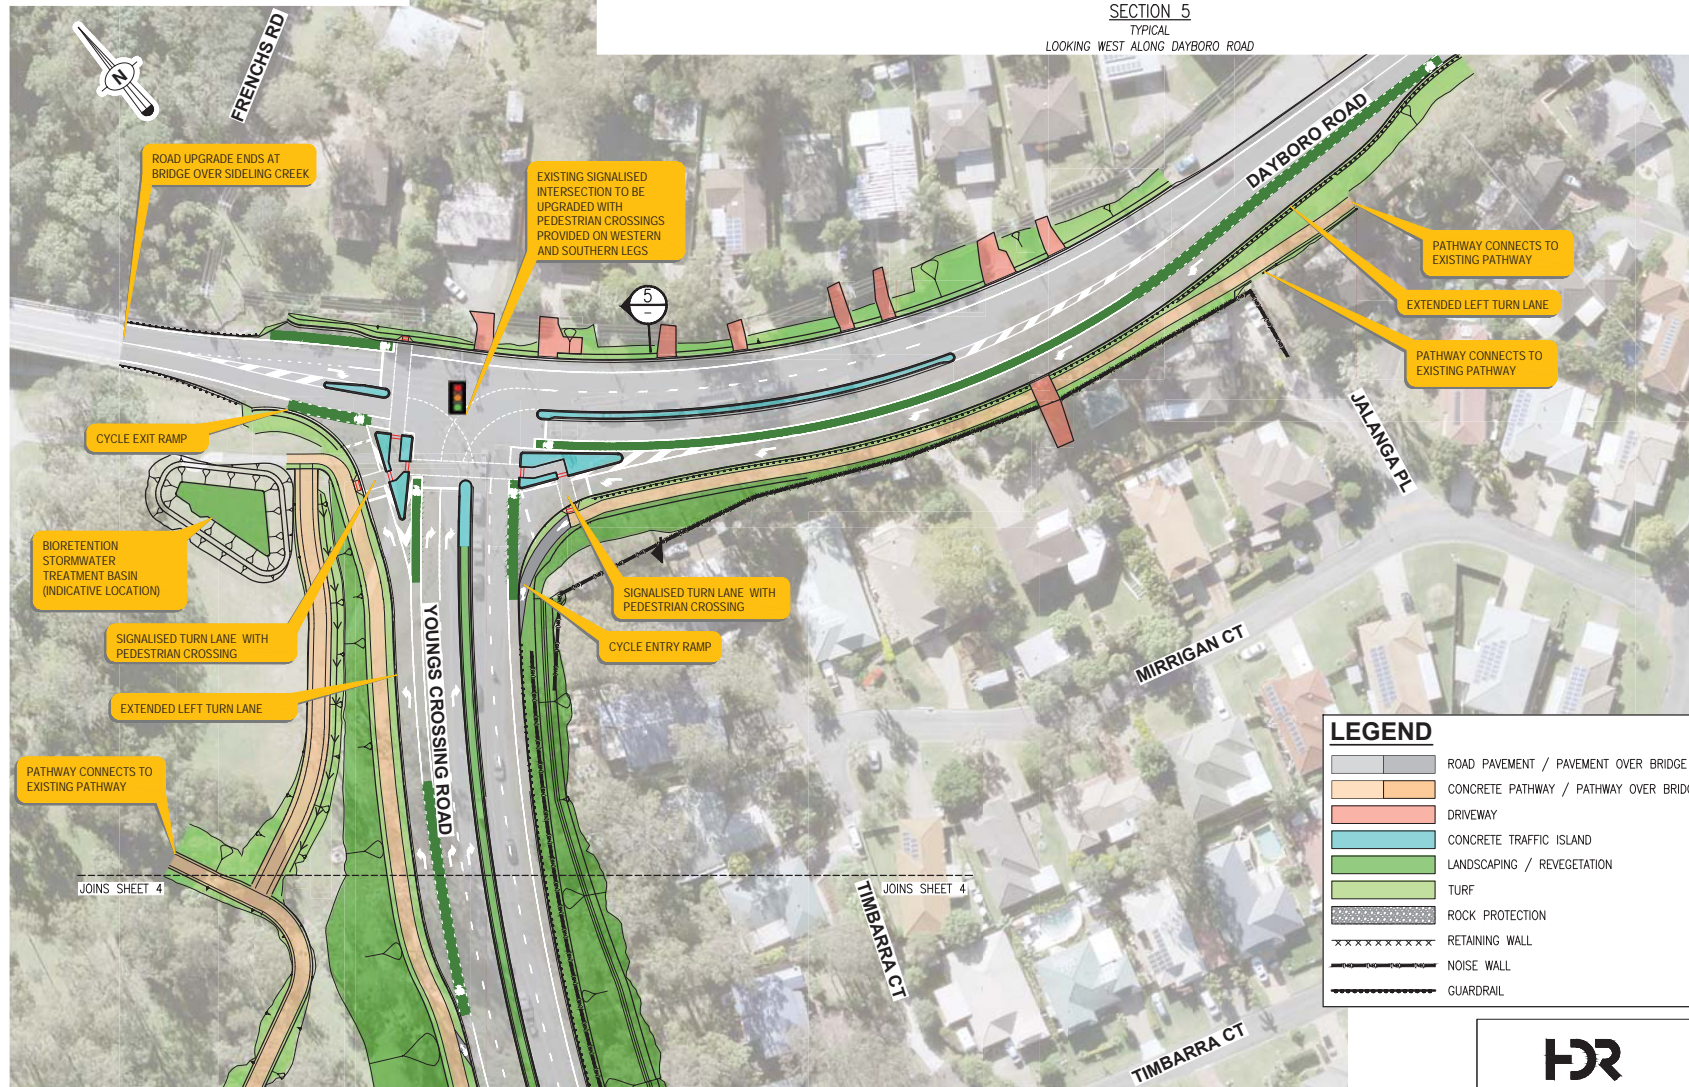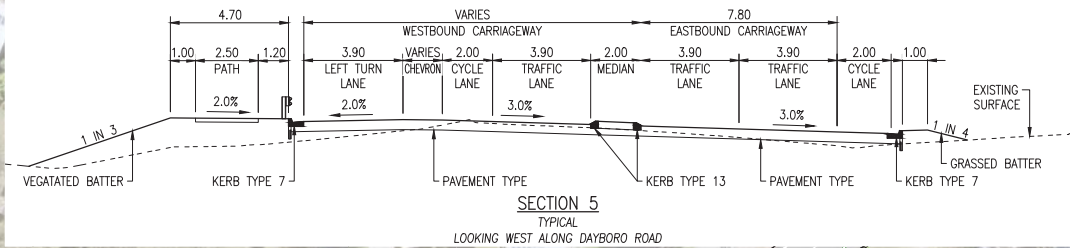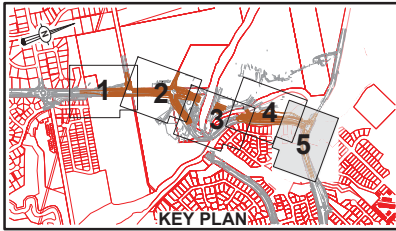

LEGEND	
	ROAD PAVEMENT / PAVEMENT OVER BRIDGE
	CONCRETE PATHWAY / PATHWAY OVER BRIDGE
	DRIVEWAY
	CONCRETE TRAFFIC ISLAND
	LANDSCAPING / REVEGETATION
	TURF
	ROCK PROTECTION
	RETAINING WALL
	NOISE WALL
	GUARDRAIL

**PRELIMINARY
FOR DISCUSSION ONLY**

A 0m 5 10 15 20 1:500 AT A1
1:1000 AT A3
Scales

**YOUNGS
CROSSING ROAD**

**BRIDGE AND ROAD
CONSTRUCTION**

**PRELIMINARY LAYOUT
PLAN
SHEET 5**

DRAWING NUMBER
20-829-CP05

HDR Designer JANUARY 2022
Original Issue Date

Drawing 5 of 5 Original Plan Size A1