


TYPICAL TURF SWALE
Scale N.T.S


NOTES:

1. Longitudinal grades refer to project drawings.
2. Ensure earthworks for swale blend into surrounding land to create smooth mowing transition.

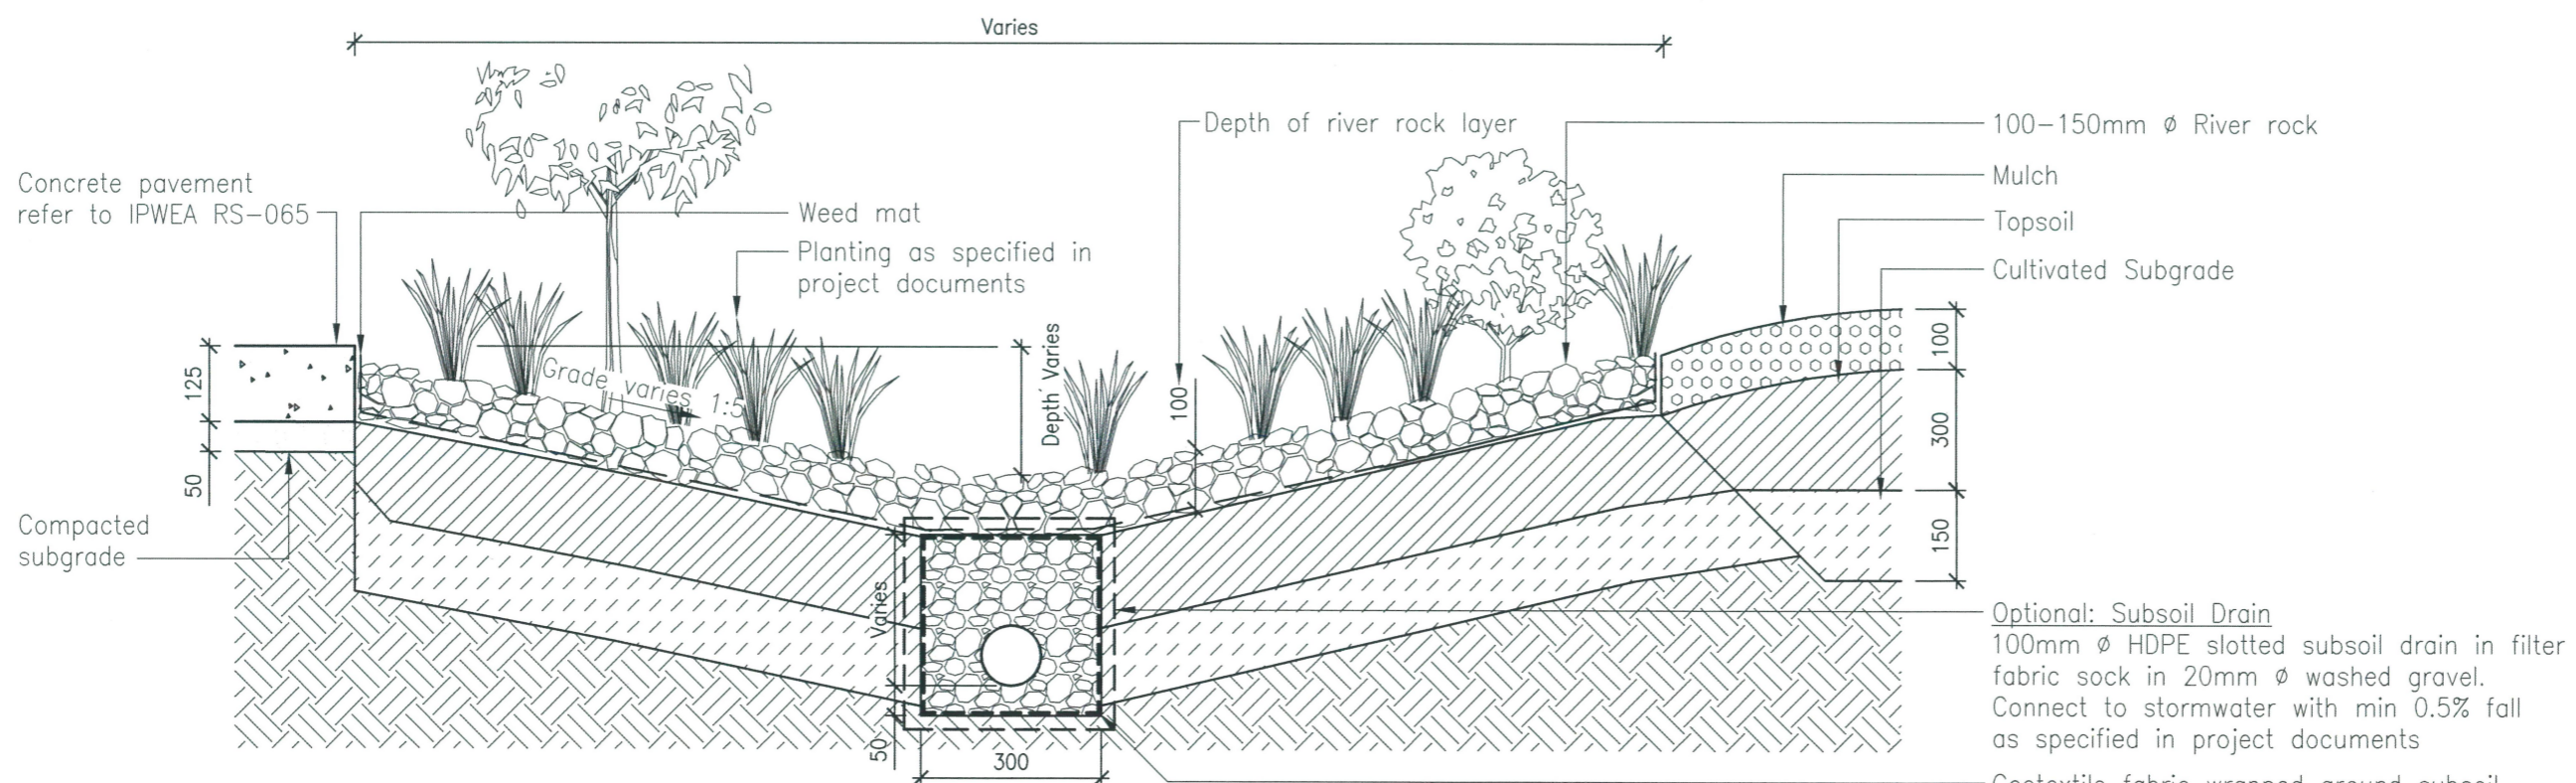


TYPICAL PLANTED ROCK-LINED SWALE
Scale N.T.S

REVISIONS	INIT	DATE
E		
D		
C		
B		
A		
ORIGINAL ISSUE	VC	07/16

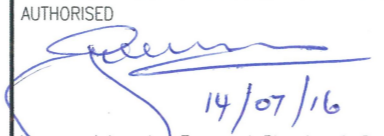SCALES	Drawn	VC	Date
N.T.S			07/16
	Coordinator	WM	Date 07/16
AUTHORISED			
 14/07/16 Manager Integrated Transport Planning & Design RPEQ 6872			

DRAINAGE SWALE DETAILS - SHEET 1 OF 2


Moreton Bay Regional Council
 DRG No. **PN-6510**
 ORIGINAL SIZE **A3** REVISION