



CONCRETE EDGE – SOFTFALL TO TURF

Scale N.T.S

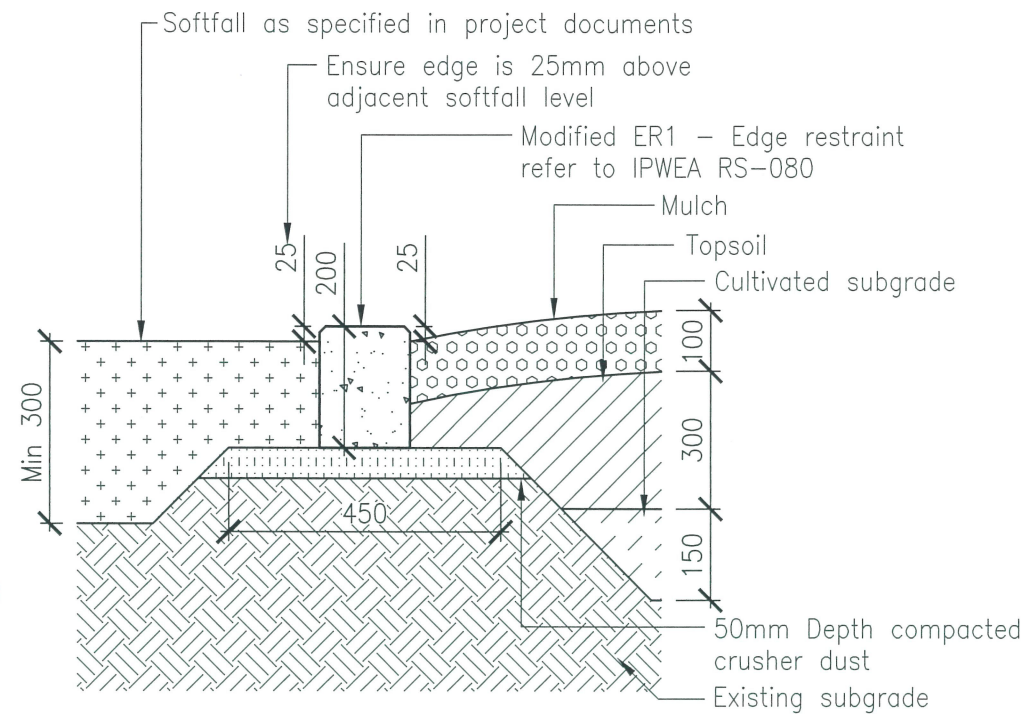


CONCRETE EDGE – SOFTFALL TO PLANTING

Scale N.T.S

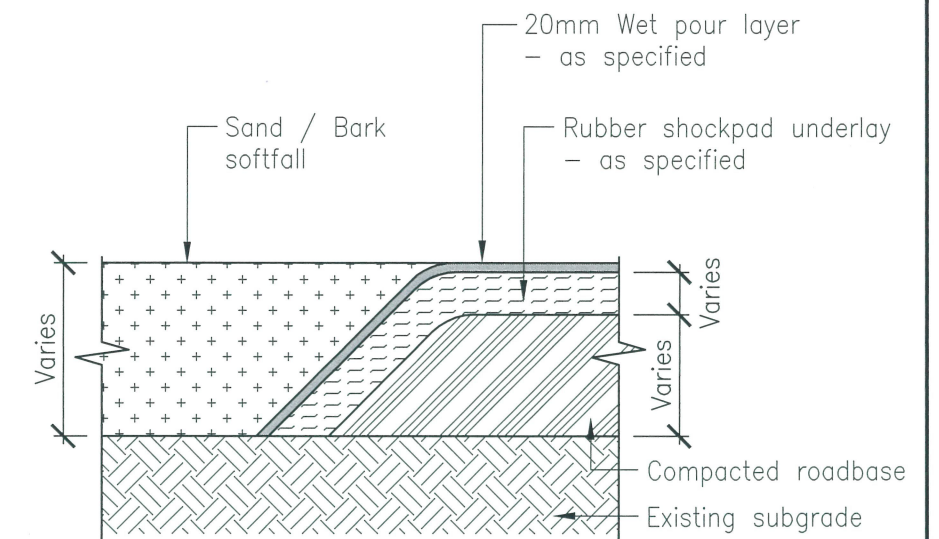


BARK & SAND SOFTFALL TO RUBBER WEAR PAD

Scale N.T.S

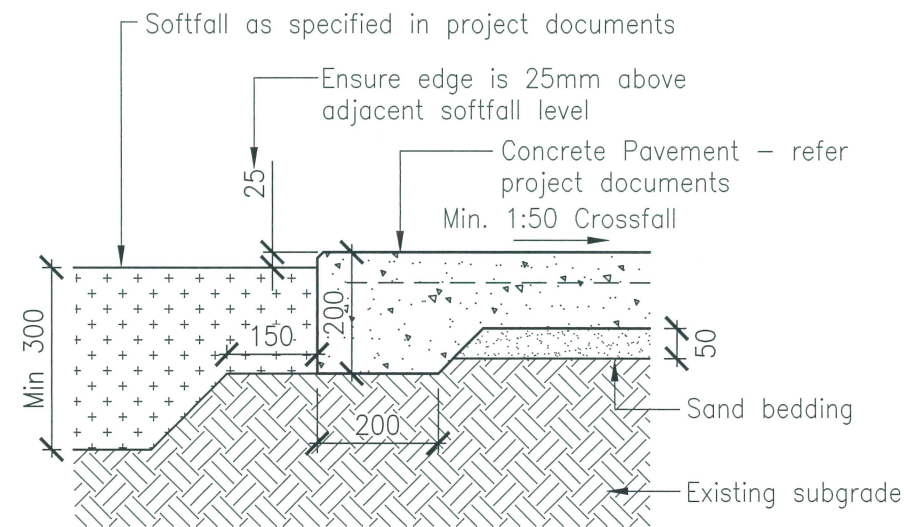

BARK & SAND SOFTFALL TO PAVEMENT

Scale N.T.S

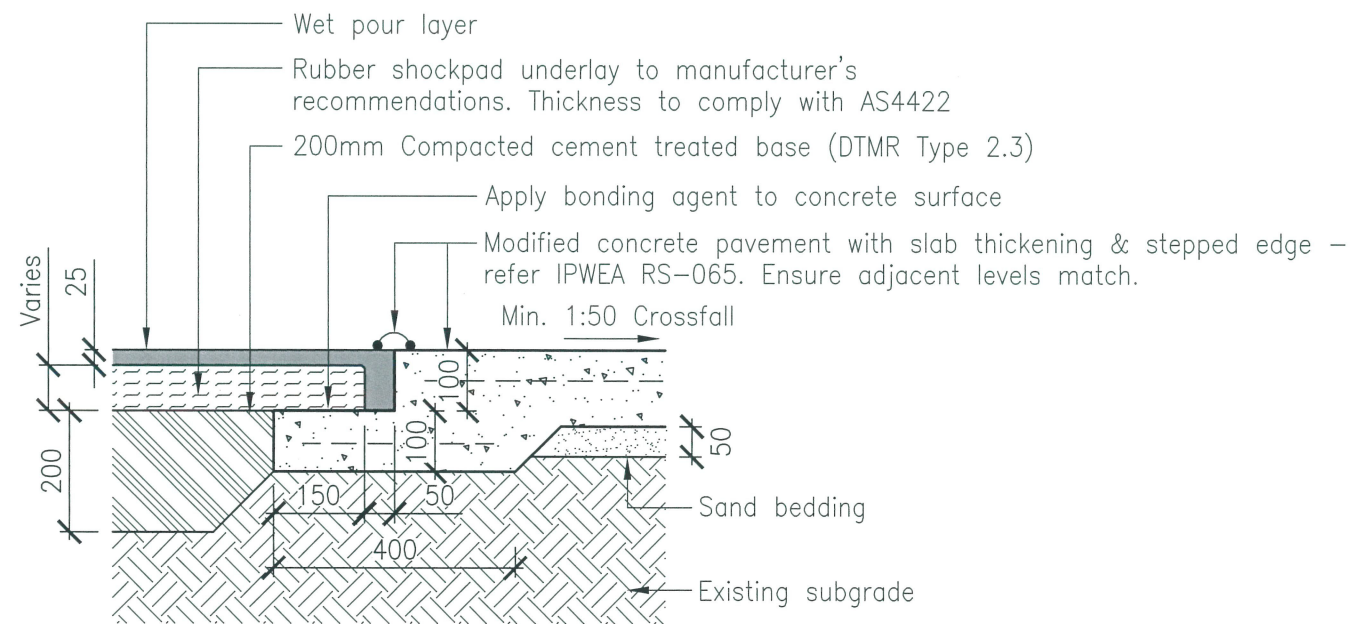

RUBBER SOFTFALL TO PAVEMENT

Scale N.T.S

**NOTES:**

1. All materials and construction shall comply with AS 2876.
2. All concrete N32 Min in accordance with AS 1379 and AS 3600.
3. Control joints shall be 3 metre centres for kerbs and 2m centres for pathways unless otherwise specified on project dwgs.
4. 20mm arris to all top corners of edging.
5. All dimensions are in millimetres unless shown otherwise.

| REVISIONS      | INIT | DATE  | SCALES | Drawn   | VC | Date | 07/16 |
|----------------|------|-------|--------|---|----|------|-------|
| E              |      |       |        | Coordinator   | WM | Date | 07/16 |
| D              |      |       |        | AUTHORISED<br><br>14/07/16<br>Manager Integrated Transport Planning & Design<br>RPEQ 6872 |    |      |       |
| C              |      |       |        |   |    |      |       |
| B              |      |       |        |   |    |      |       |
| A              |      |       |        |   |    |      |       |
| ORIGINAL ISSUE | VC   | 07/16 |        |   |    |      |       |

**PLAYGROUND EDGE & SOFTFALL DETAILS**



DRG No. **PN-6530**

ORIGINAL SIZE **A3** REVISION