


ROOT BARRIER – TURF TO PAVEMENT

Scale N.T.S

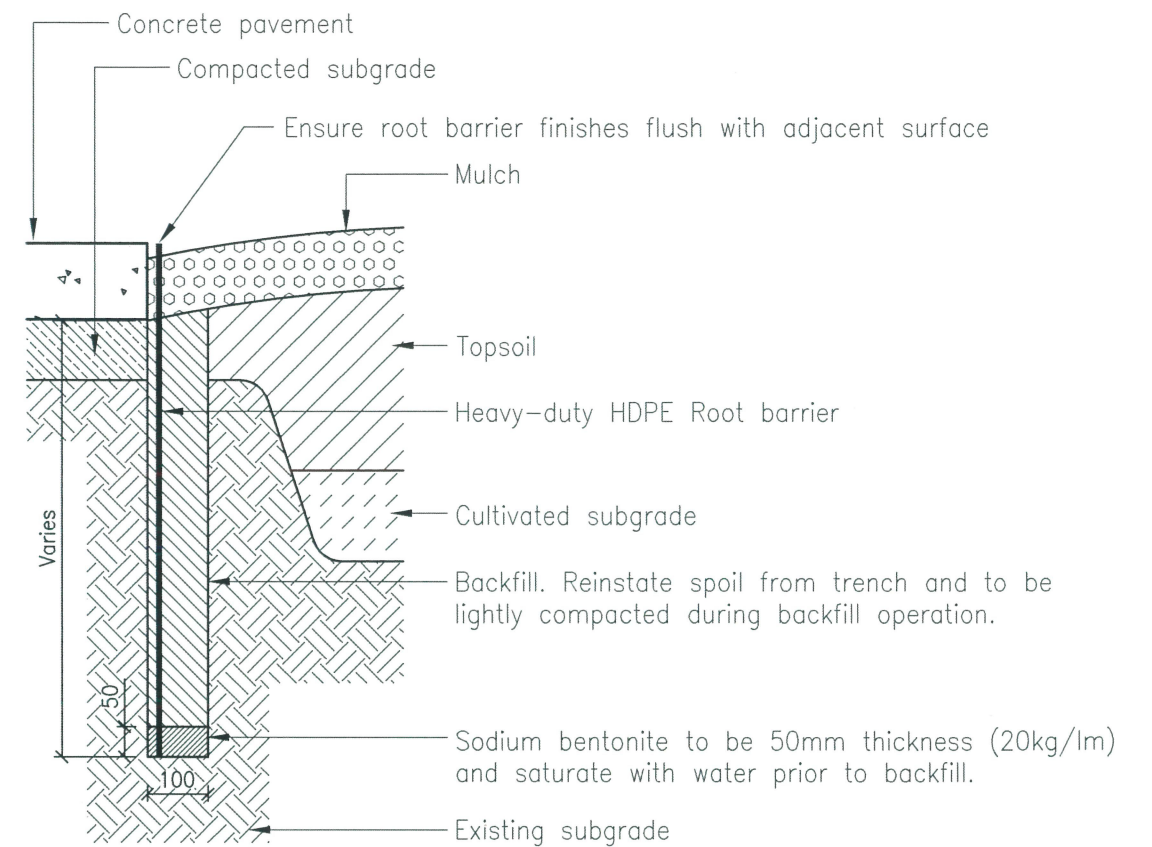


ROOT BARRIER – PLANTING TO PAVEMENT

Scale N.T.S

NOTES:

1. All dimensions are in millimetres.

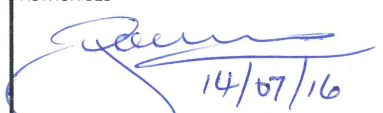REVISIONS	INIT	DATE	SCALES	Drawn	VC	Date	07/16
E				Coordinator	WM	Date	07/16
D				AUTHORISED  14/07/16 Manager Integrated Transport Planning & Design RPEQ 6872			
C							
B							
A							
ORIGINAL ISSUE	VC	07/16					

ROOT BARRIER DETAILS



DRG No. **PN-6550**

ORIGINAL SIZE **A3** REVISION