




REVEGETATION PLANTING
Scale N.T.S

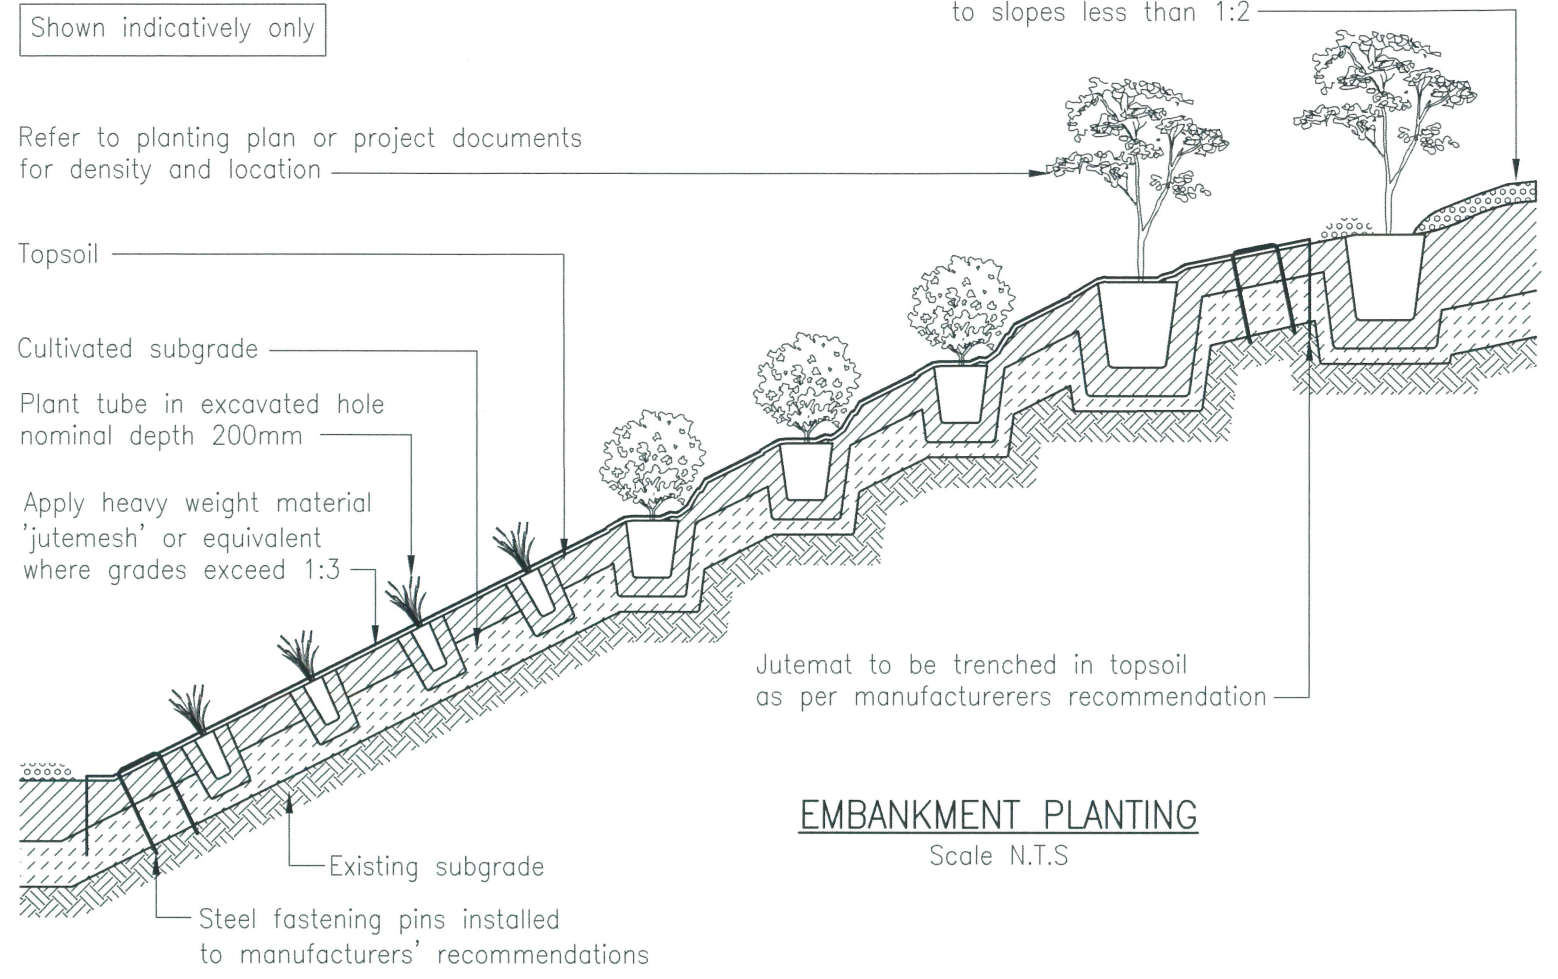

EMBANKMENT PLANTING
Scale N.T.S

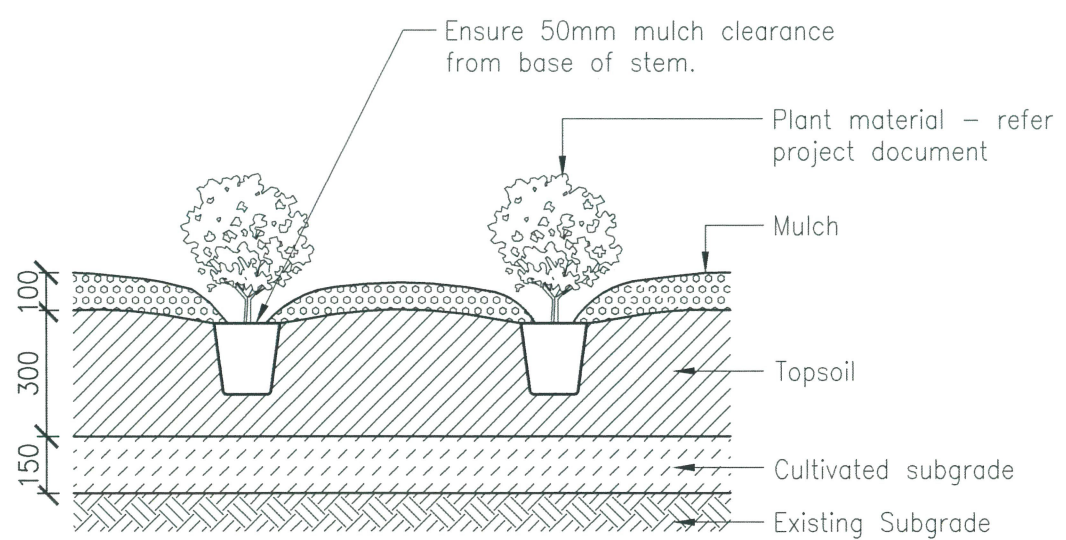

SHRUB PLANTING
Scale N.T.S

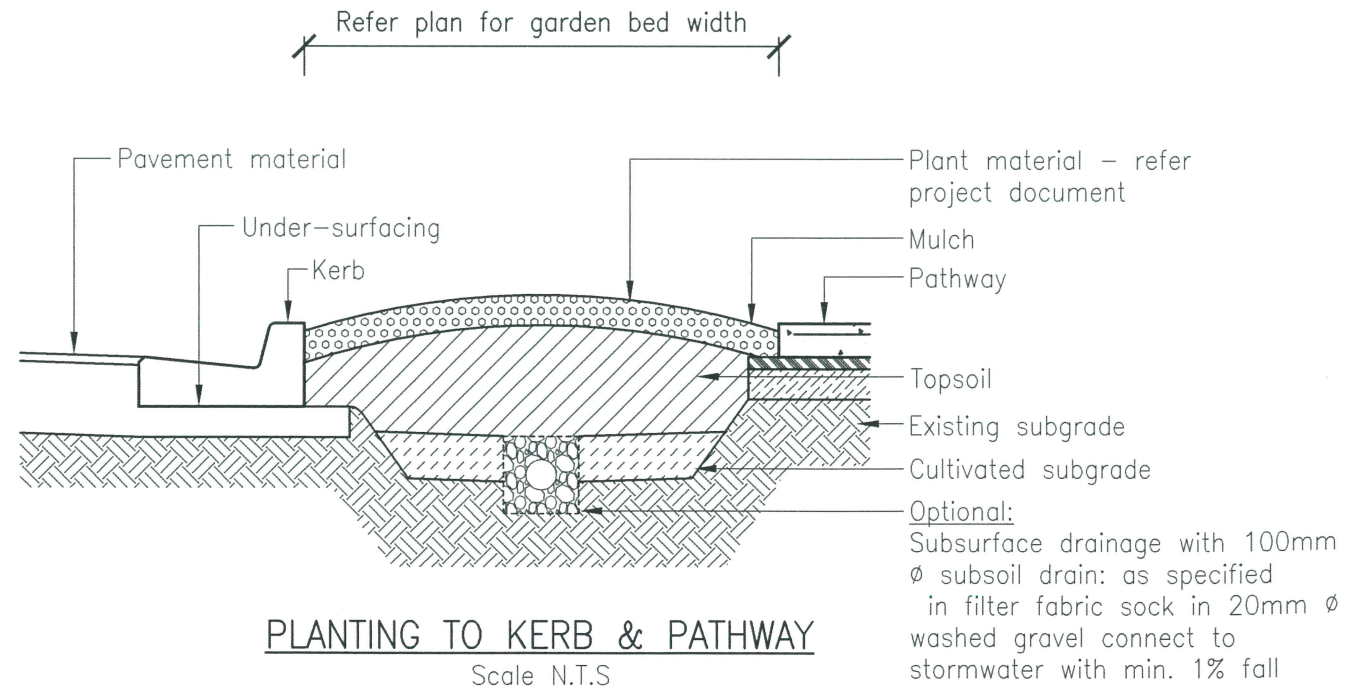

PLANTING TO KERB & PATHWAY
Scale N.T.S

REVISIONS		INIT	DATE	SCALES	Drawn	VC	Date	07/16
E					Coordinator	WM	Date	07/16
D					AUTHORISED 14/07/16 Manager Integrated Transport Planning & Design RPEQ 6872			
C								
B								
A								
ORIGINAL ISSUE		VC	07/16					

TYPICAL PLANTING DETAILS

Moreton Bay
Regional Council

DRG No. **PN-6560**

ORIGINAL SIZE **A3** REVISION