



TYPE 5 PEDESTRIAN FENCE PANEL ELEVATION
Scale A

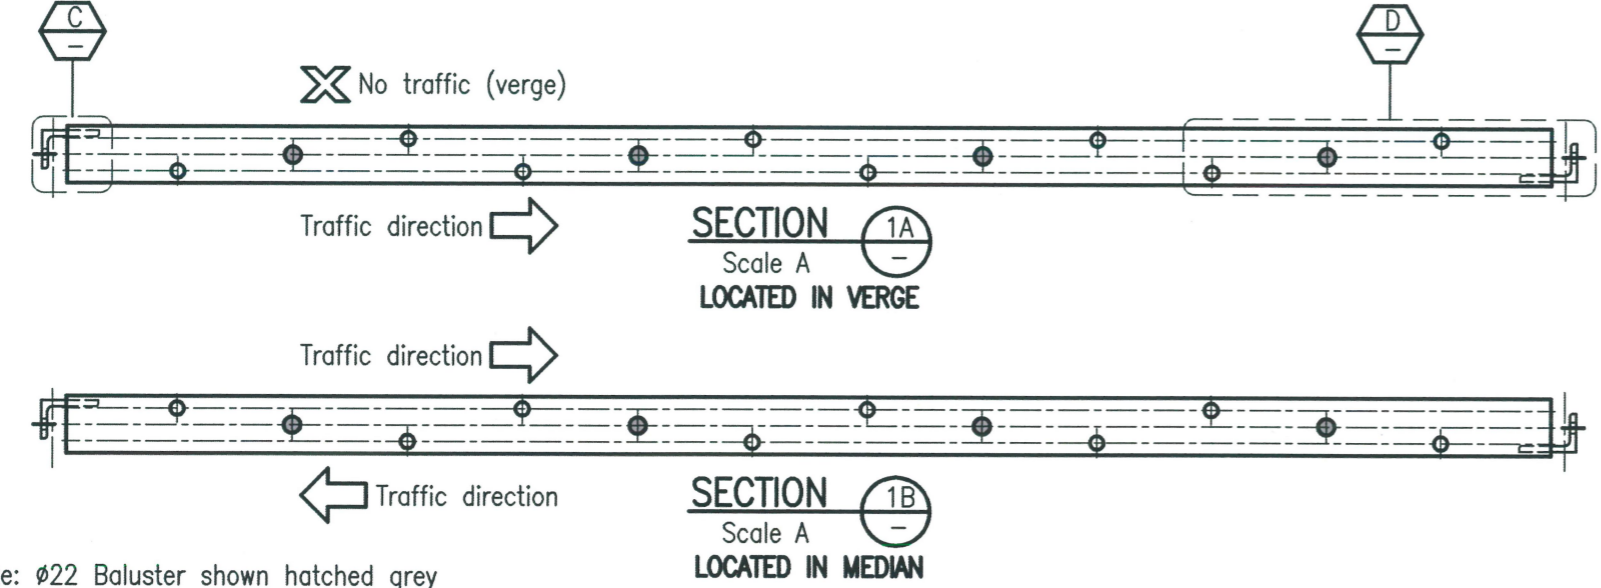

SECTION 1A
Scale A
LOCATED IN VERGE


SECTION 1B
Scale A
LOCATED IN MEDIAN

Note: Ø22 Baluster shown hatched grey

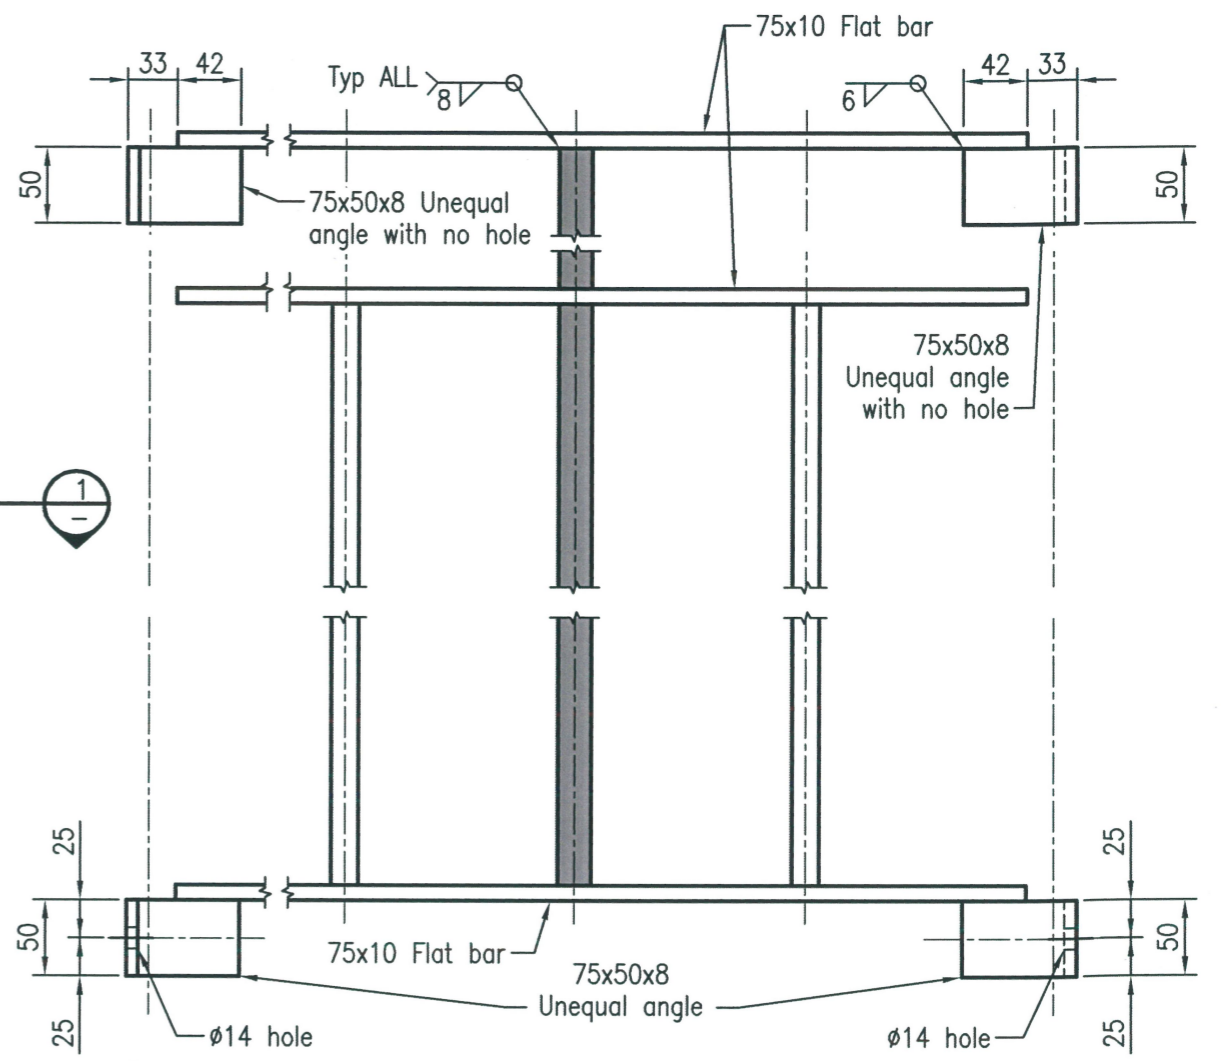

DETAIL A
Scale B

DETAIL B
Scale B

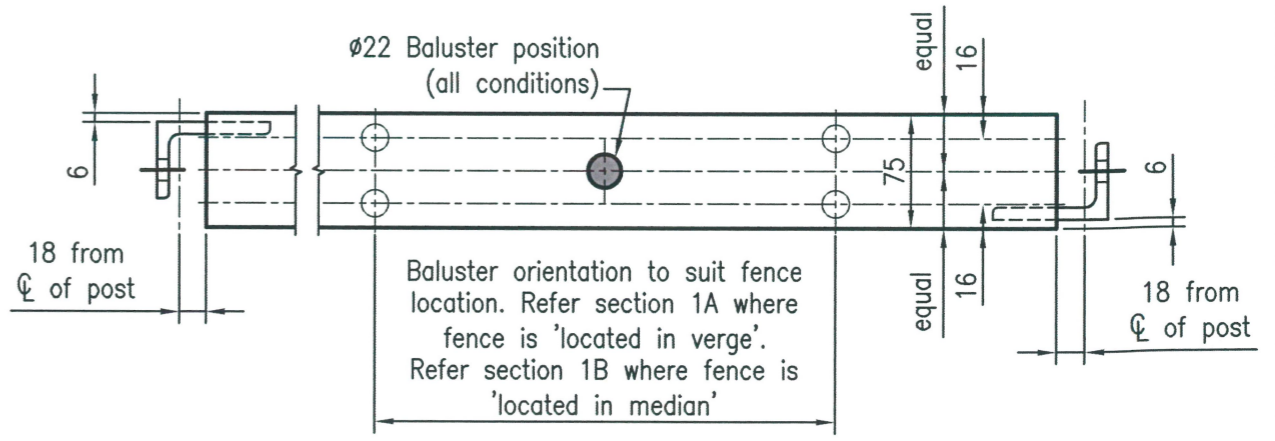

DETAIL C
Scale B

DETAIL D
Scale B

Refer end post standard drawing for general notes

REVISIONS	INIT	DATE
E		
D		
C		
B		
A		
<input checked="" type="checkbox"/> ORIGINAL ISSUE	EW	07/16

SCALES
A 0mm 50 100 150 200 1:20
B 0mm 25 50 75 100 1:10

Drawn	BW	Date	07/16
Coordinator	PP	Date	07/16
AUTHORISED			
 07/07/16 Manager Integrated Transport Planning & Design RPEQ-6872			

**PEDESTRIAN FENCE - TYPE 5
PANEL DETAILS**

Moreton Bay Regional Council

DRG No. **SF-1505**

ORIGINAL SIZE **A3** REVISION