


TYPICAL TREE IN MULCH PLANTING DISH SECTION

Not to scale

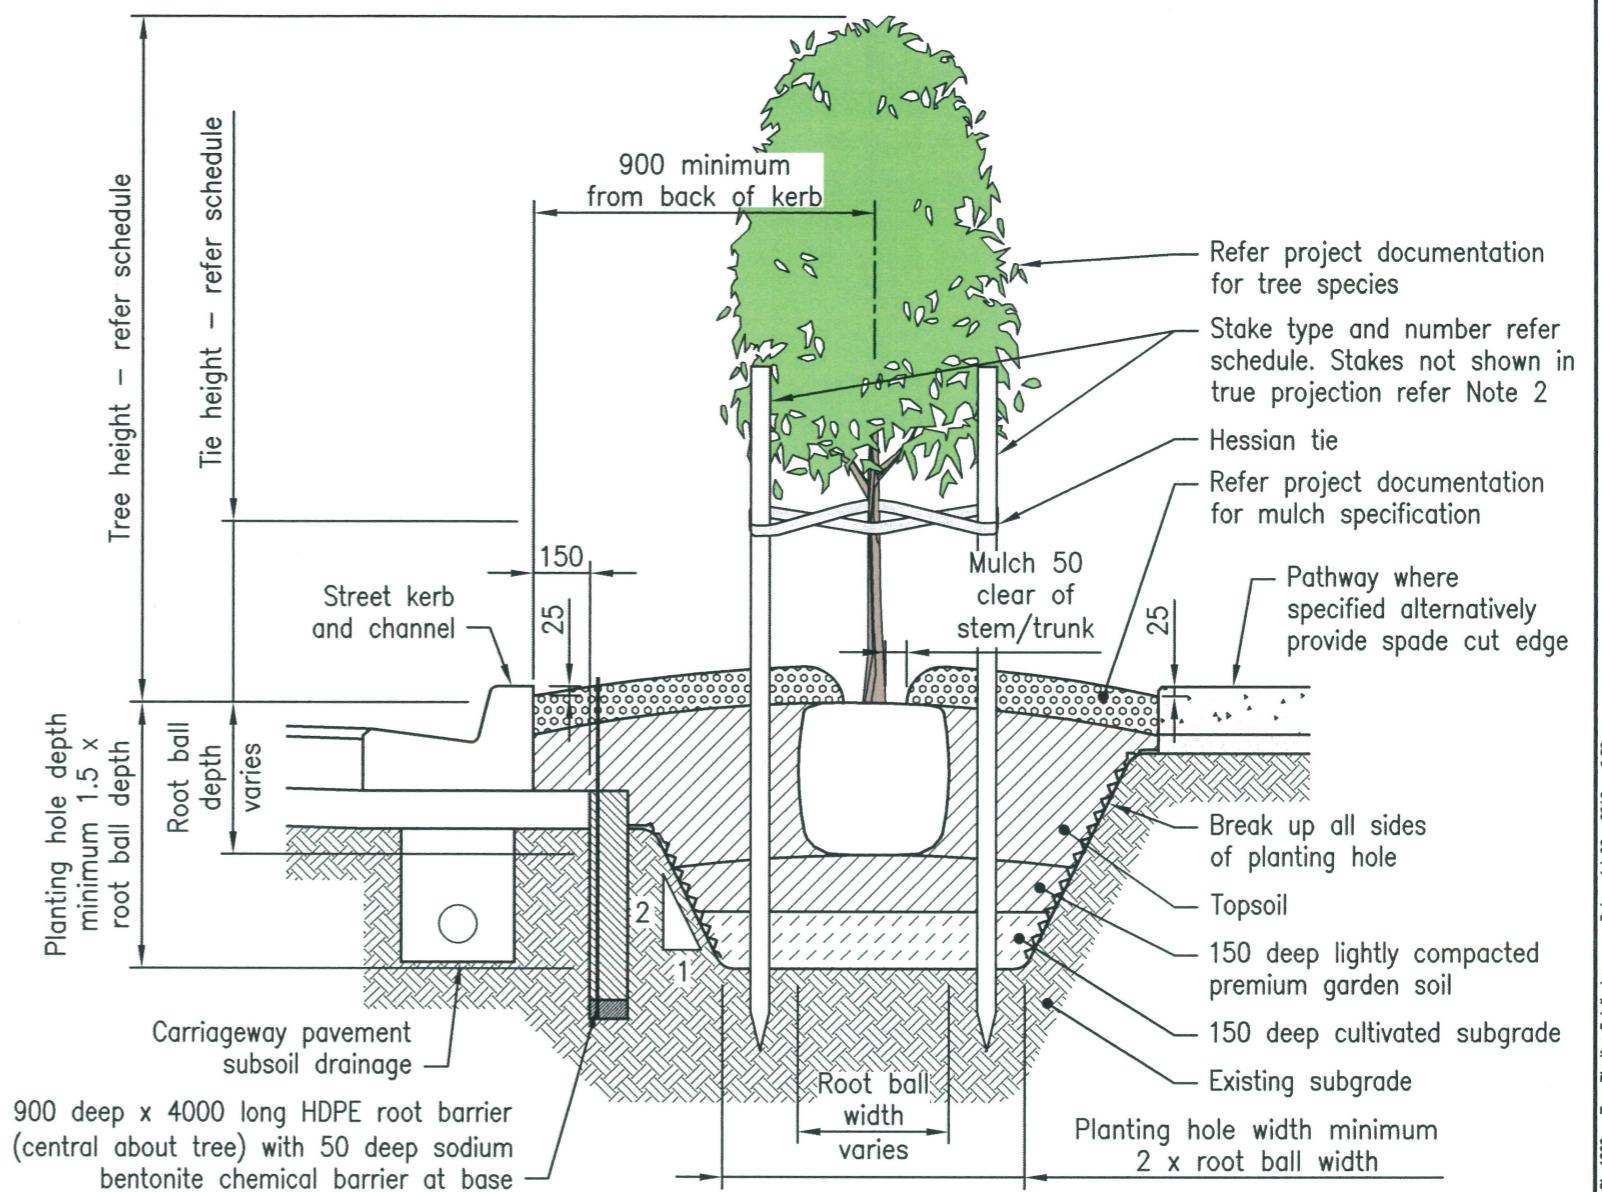

TYPICAL STREET TREE SECTION

Not to scale

NOTES:

1. Ensure stakes are firmly driven in, minimum $\frac{1}{3}$ stake length into ground and are clear of root ball.
2. Stakes shall be orientated to provide maximum offset from pathways and road carriageway.
3. For trees higher than 3.0m or with a caliper of 50mm at 1200 above the root ball employ tree guying detail or as per arborists recommendations.
4. TerraCottem soil conditioner (or equivalent as approved by the superintendent) is to be applied as recommended by the manufacturer according to pot size for each plant. Soil conditioner should be applied at the following rates:
 - 20g for every tubestock plant
 - 40g for every 140mm pot plant
 - 60g for every 200mm pot plant
 - 375g for every 25 litre bag tree
 - 750g for every 45 litre bag tree
 - 2kg for every 400 litre bag tree
5. Fertiliser is to be long life with NPK ratio of 20 : 4.2 : 4.1 Agriform 10g tablets (or equivalent as approved by the superintendent) installed to manufacturers specification. Minimum of 2 tablets per plant. Place fertiliser at half the hole depth around the root ball for all plants and trees.

STAKE SCHEDULE

TREE HEIGHT (mm)	STAKE SIZE (mm)	STAKE NUMBER	TIE HEIGHT
<1000	38x38x1200	2	$\frac{1}{3}$ - $\frac{1}{2}$ tree height
1000 to 2000	50x50x2400		
2000 to 3000		3	$\frac{1}{3}$ to max. 1000
>3000	See note 3		

REVISIONS		INIT	DATE	SCALES	Drawn	BW	Date	07/16
E					Coordinator	WM	Date	07/16
D					AUTHORISED 07/07/16 Manager Integrated Transport Planning & Design RPEQ 6872			
C								
B								
A								
ORIGINAL ISSUE		BW	07/16					

TREE PLANTING DETAILS



DRG No. **SL-1000**

ORIGINAL SIZE **A3** REVISION