

**PRELIMINARY  
FOR INFORMATION ONLY**

A 0m 10 20 30 40 1:1250 AT A1  
1:2500 AT A3

Scales

**MORAYFIELD  
CABOOLTURE RIVER ROAD**



ROAD UPGRADE

CONSULTATION  
PLAN

DRAWING NUMBER  
**18-1319-SK200**

BJ 10/21  
Designer Original Issue Date

Drawing 1 of 1 Original Plan Size A1

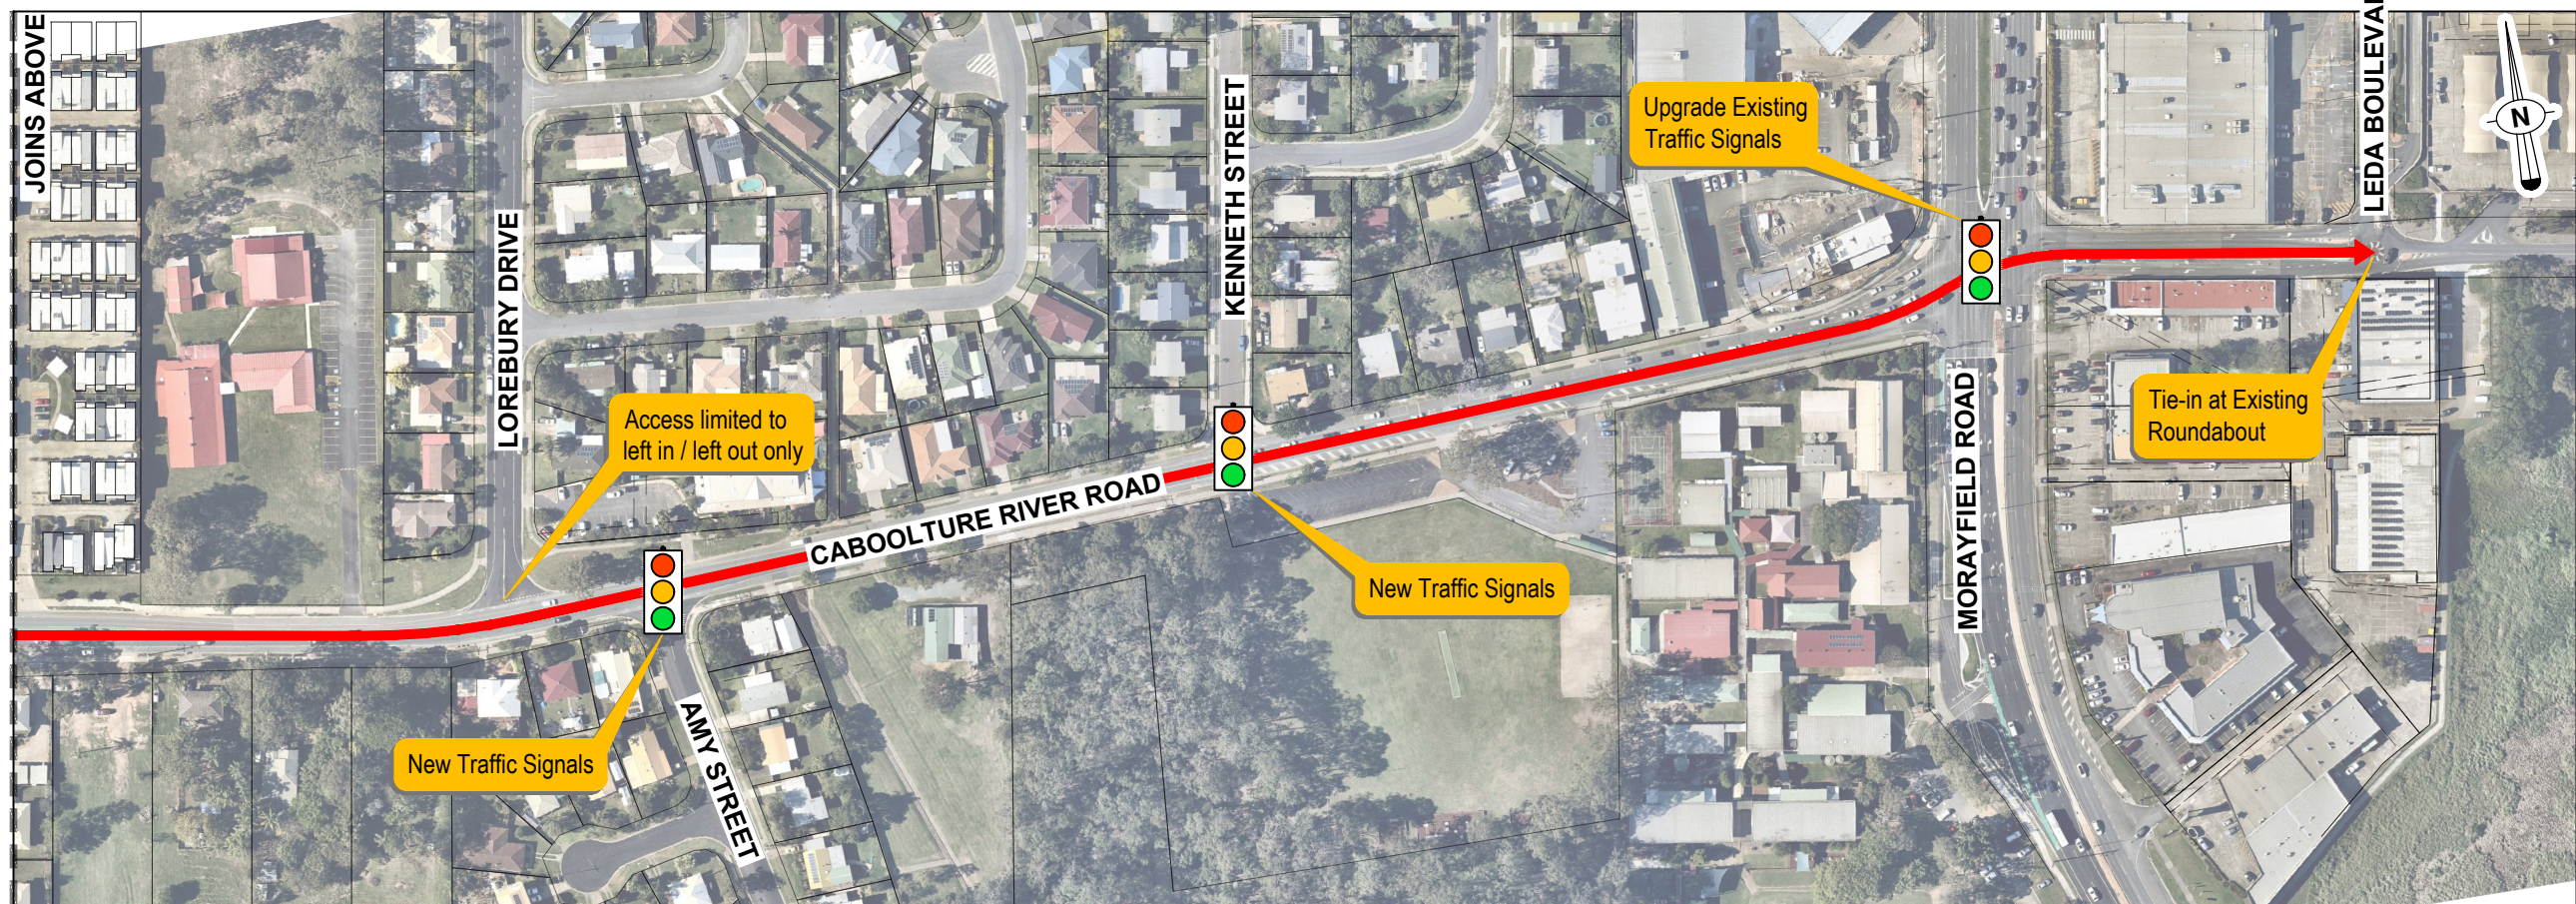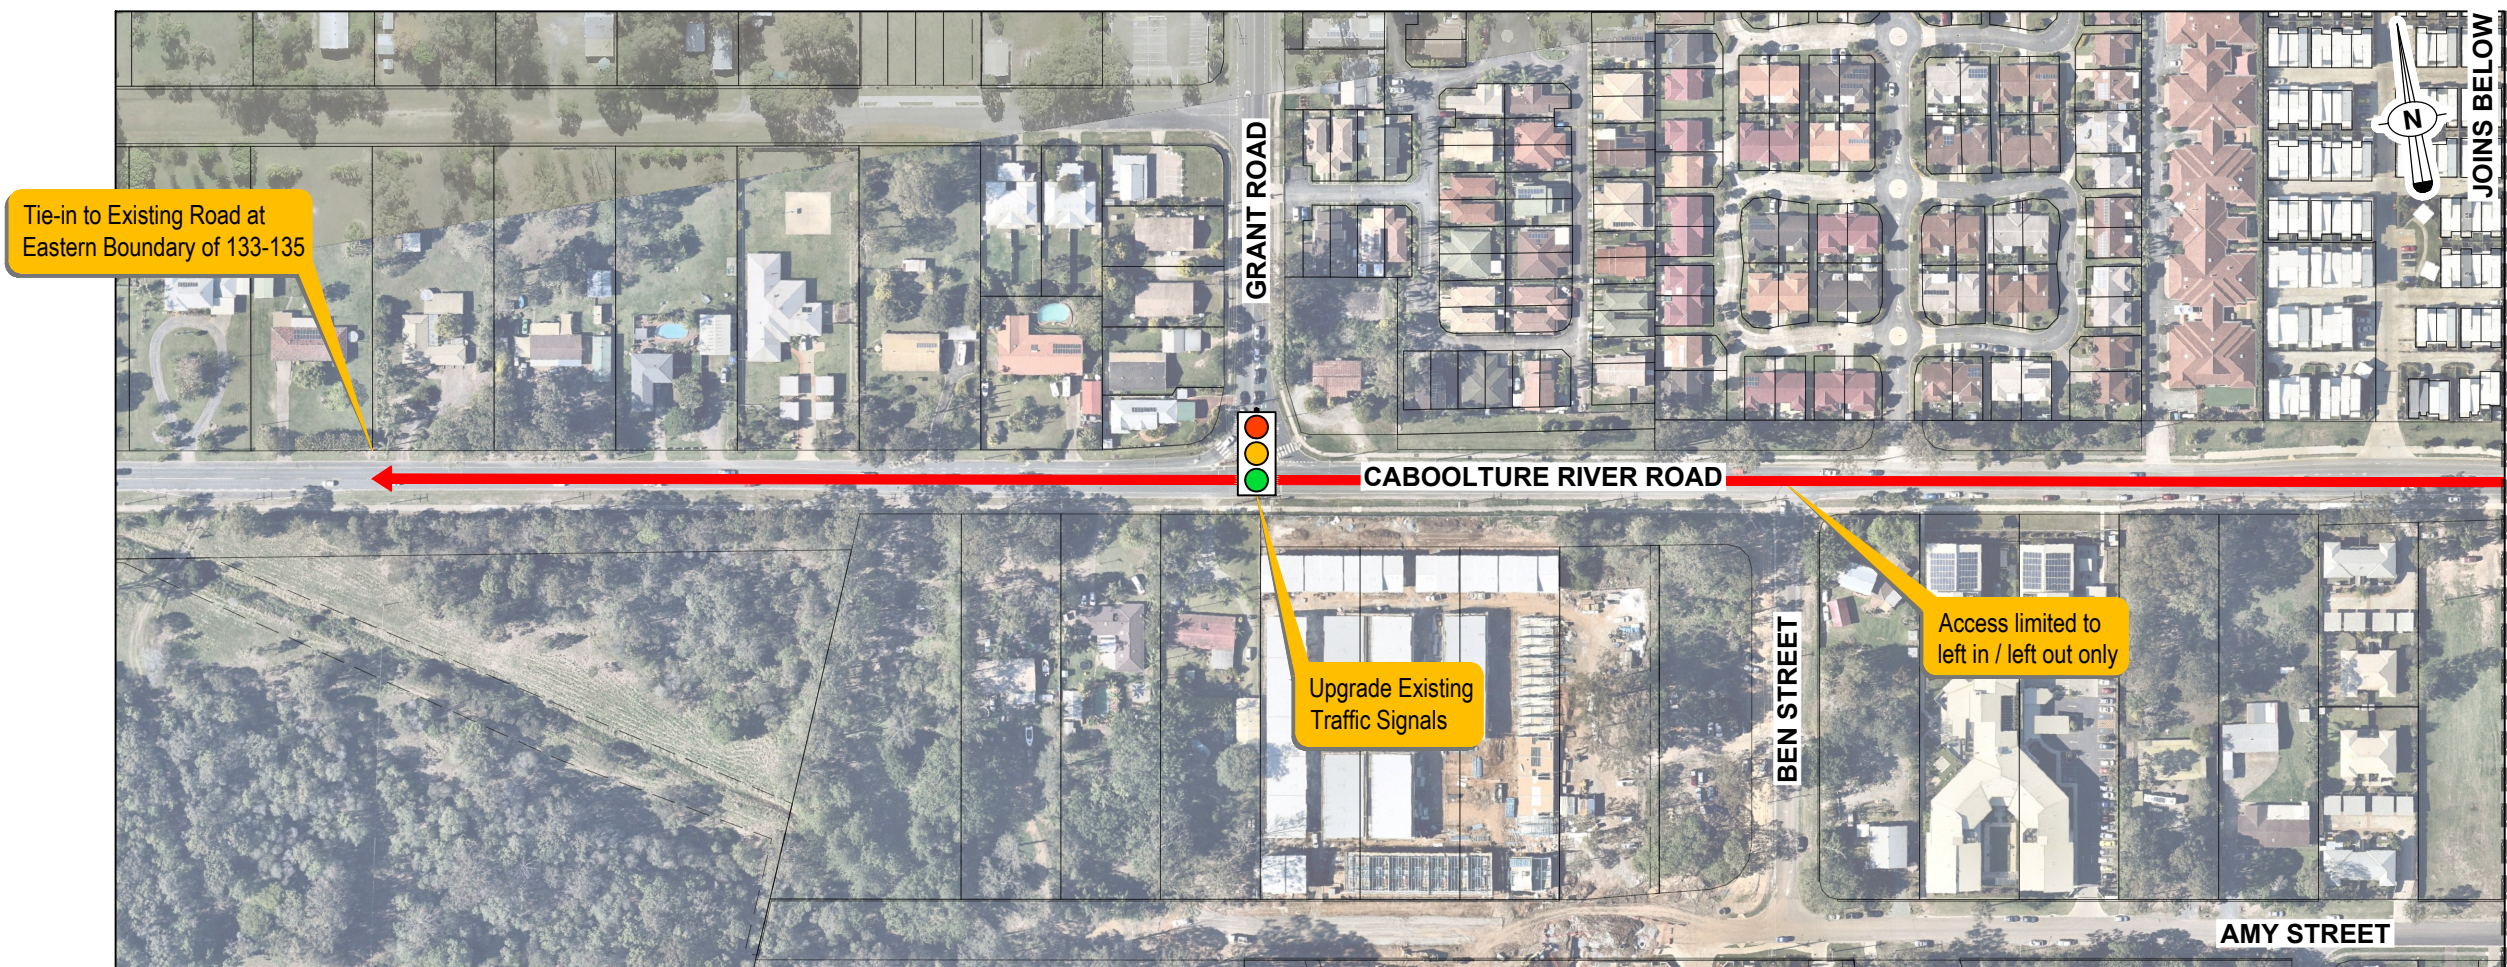

**LEGEND**

←→ EXTENTS OF FOUR LANE UPGRADE

**CONSULTATION PLAN**

SCALE A