




ADVANCED WARNING SIGN - GORDON ROAD


 


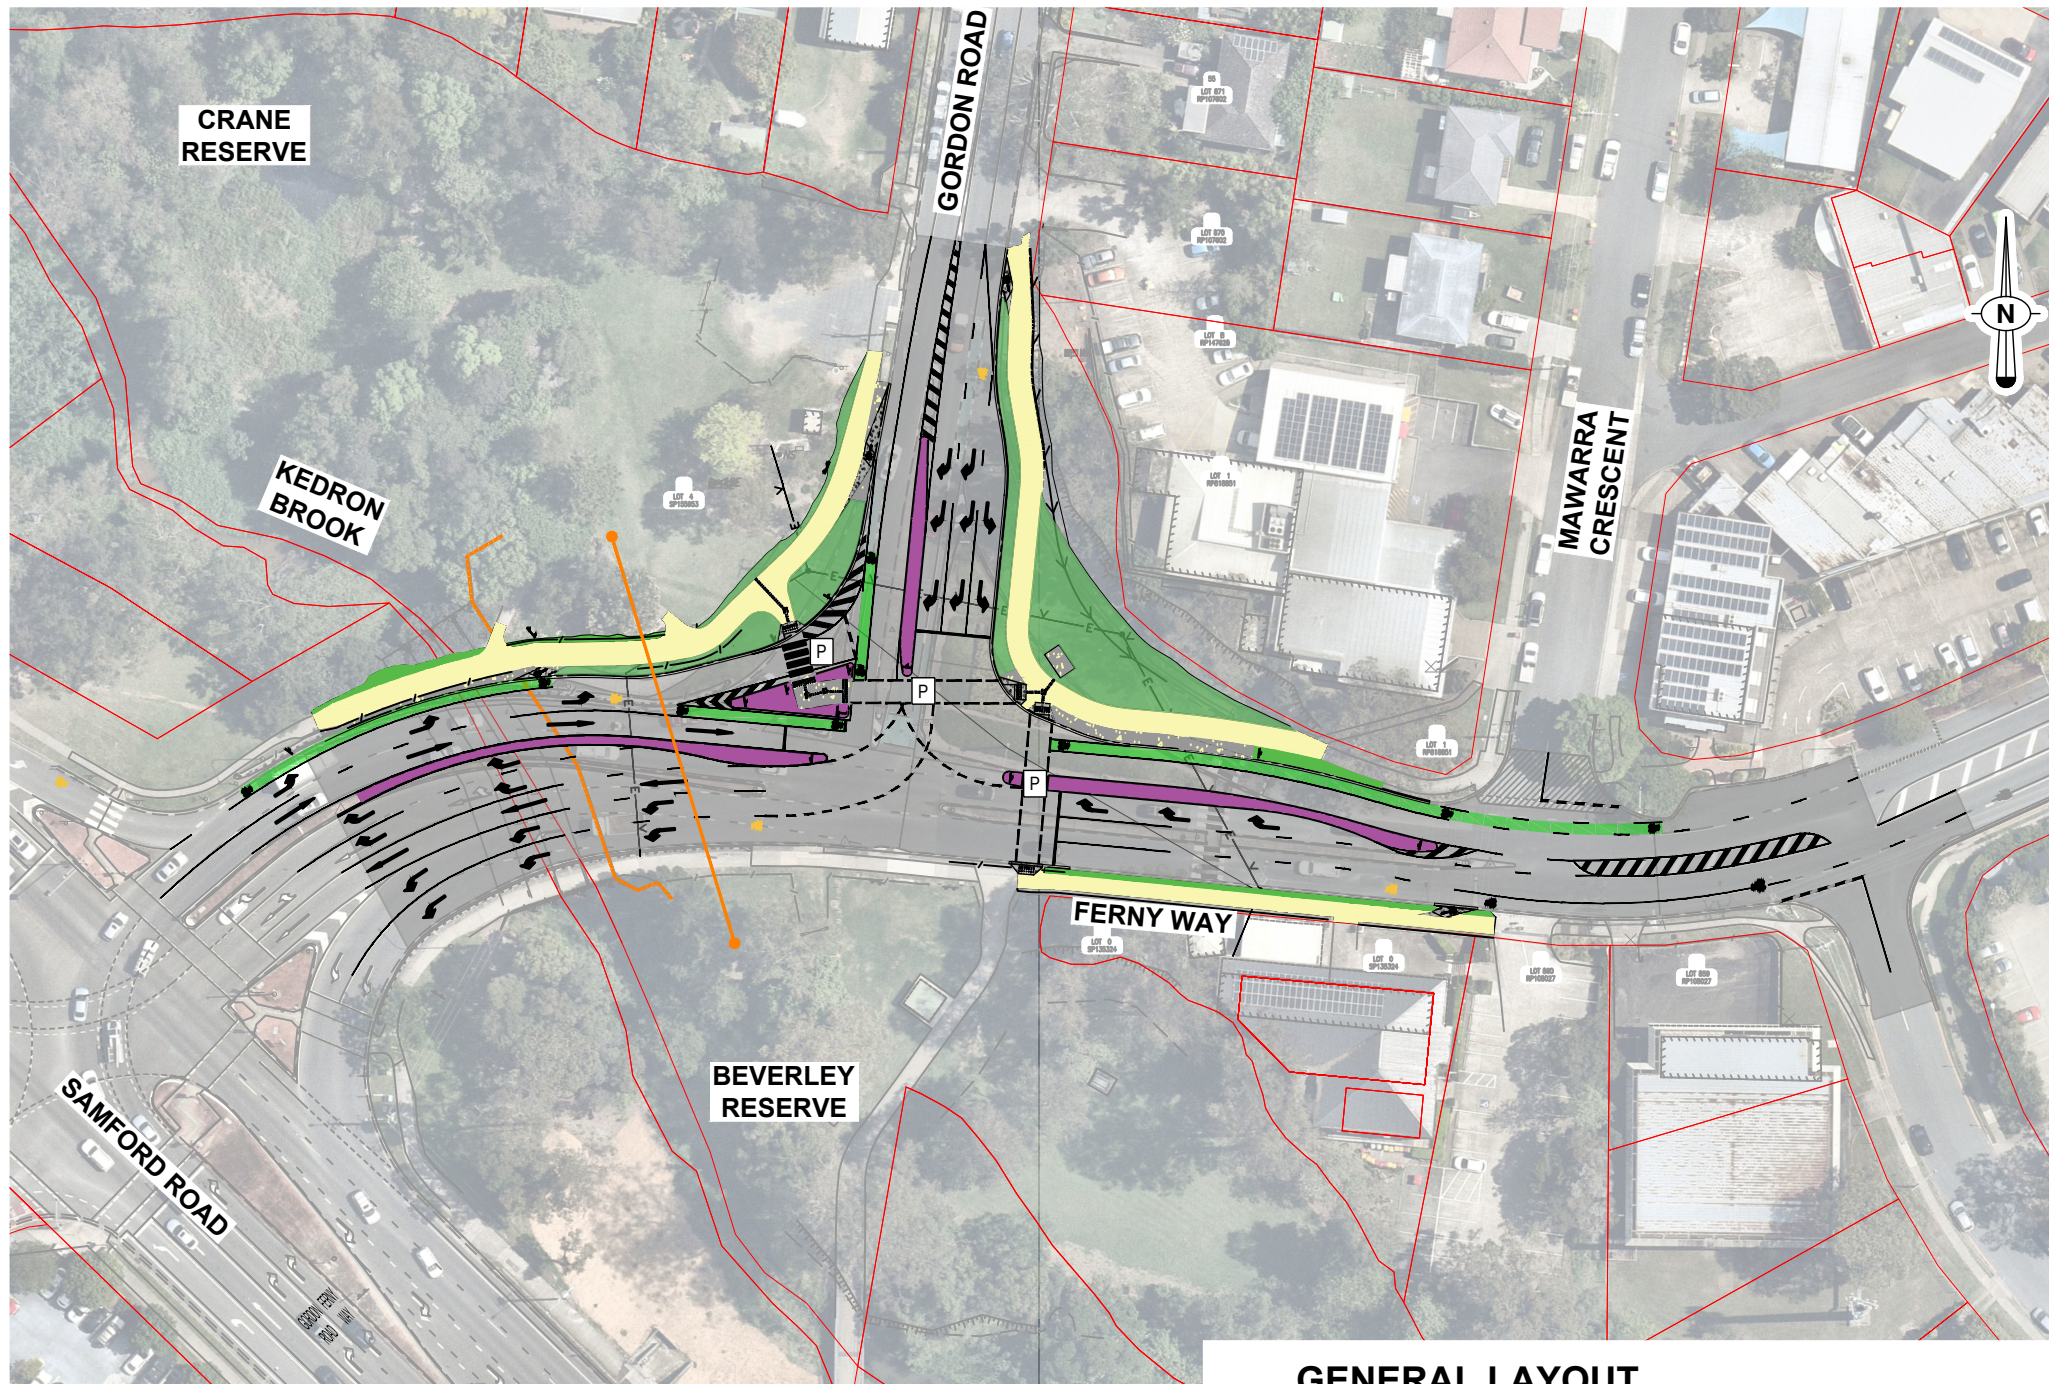


SCALE A




GENERAL LAYOUT

SCALE A

LEGEND

-  Road pavement reconstruction
-  Concrete pathway
-  Concrete traffic island
-  Turf and Landscaping
-  Pedestrian crossing point
-  Rope Bridge Fauna Crossing
-  Culvert Fauna Crossing (Underground)

Manager _____ Date _____

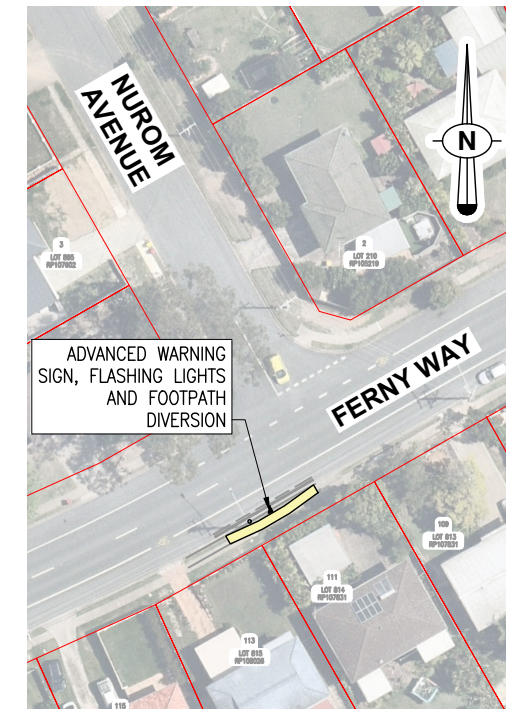

**ADVANCED WARNING SIGN
FENNY WAY**

SCALE A

A 0m 5 10 15 20 1:500 AT A1
1:1000 AT A3

Scales

**GORDON ROAD
AND FENNY WAY
FENNY HILLS**

**SIGNALISED
INTERSECTION
UPGRADE**

PROJECT NOTIFICATION

DRAWING NUMBER
20-483-PN01

AMT | JANUARY 24
Designer | Original Issue Date

Drawing 1 of 1 | Original Plan Size A1