
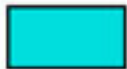



LEGEND

- PS1 Pump Station
- TM Trunk Gravity Main
- RM Rising Main
- ③ Catchment Number
-  Freshwater Creek Catchment (Part)
-  Saltwater Creek Catchment (Part)
-  Catchment Boundary
-  DCP Area Boundary
-  Town Centre Frame 'D' Precinct
-  Generalised Sector Area

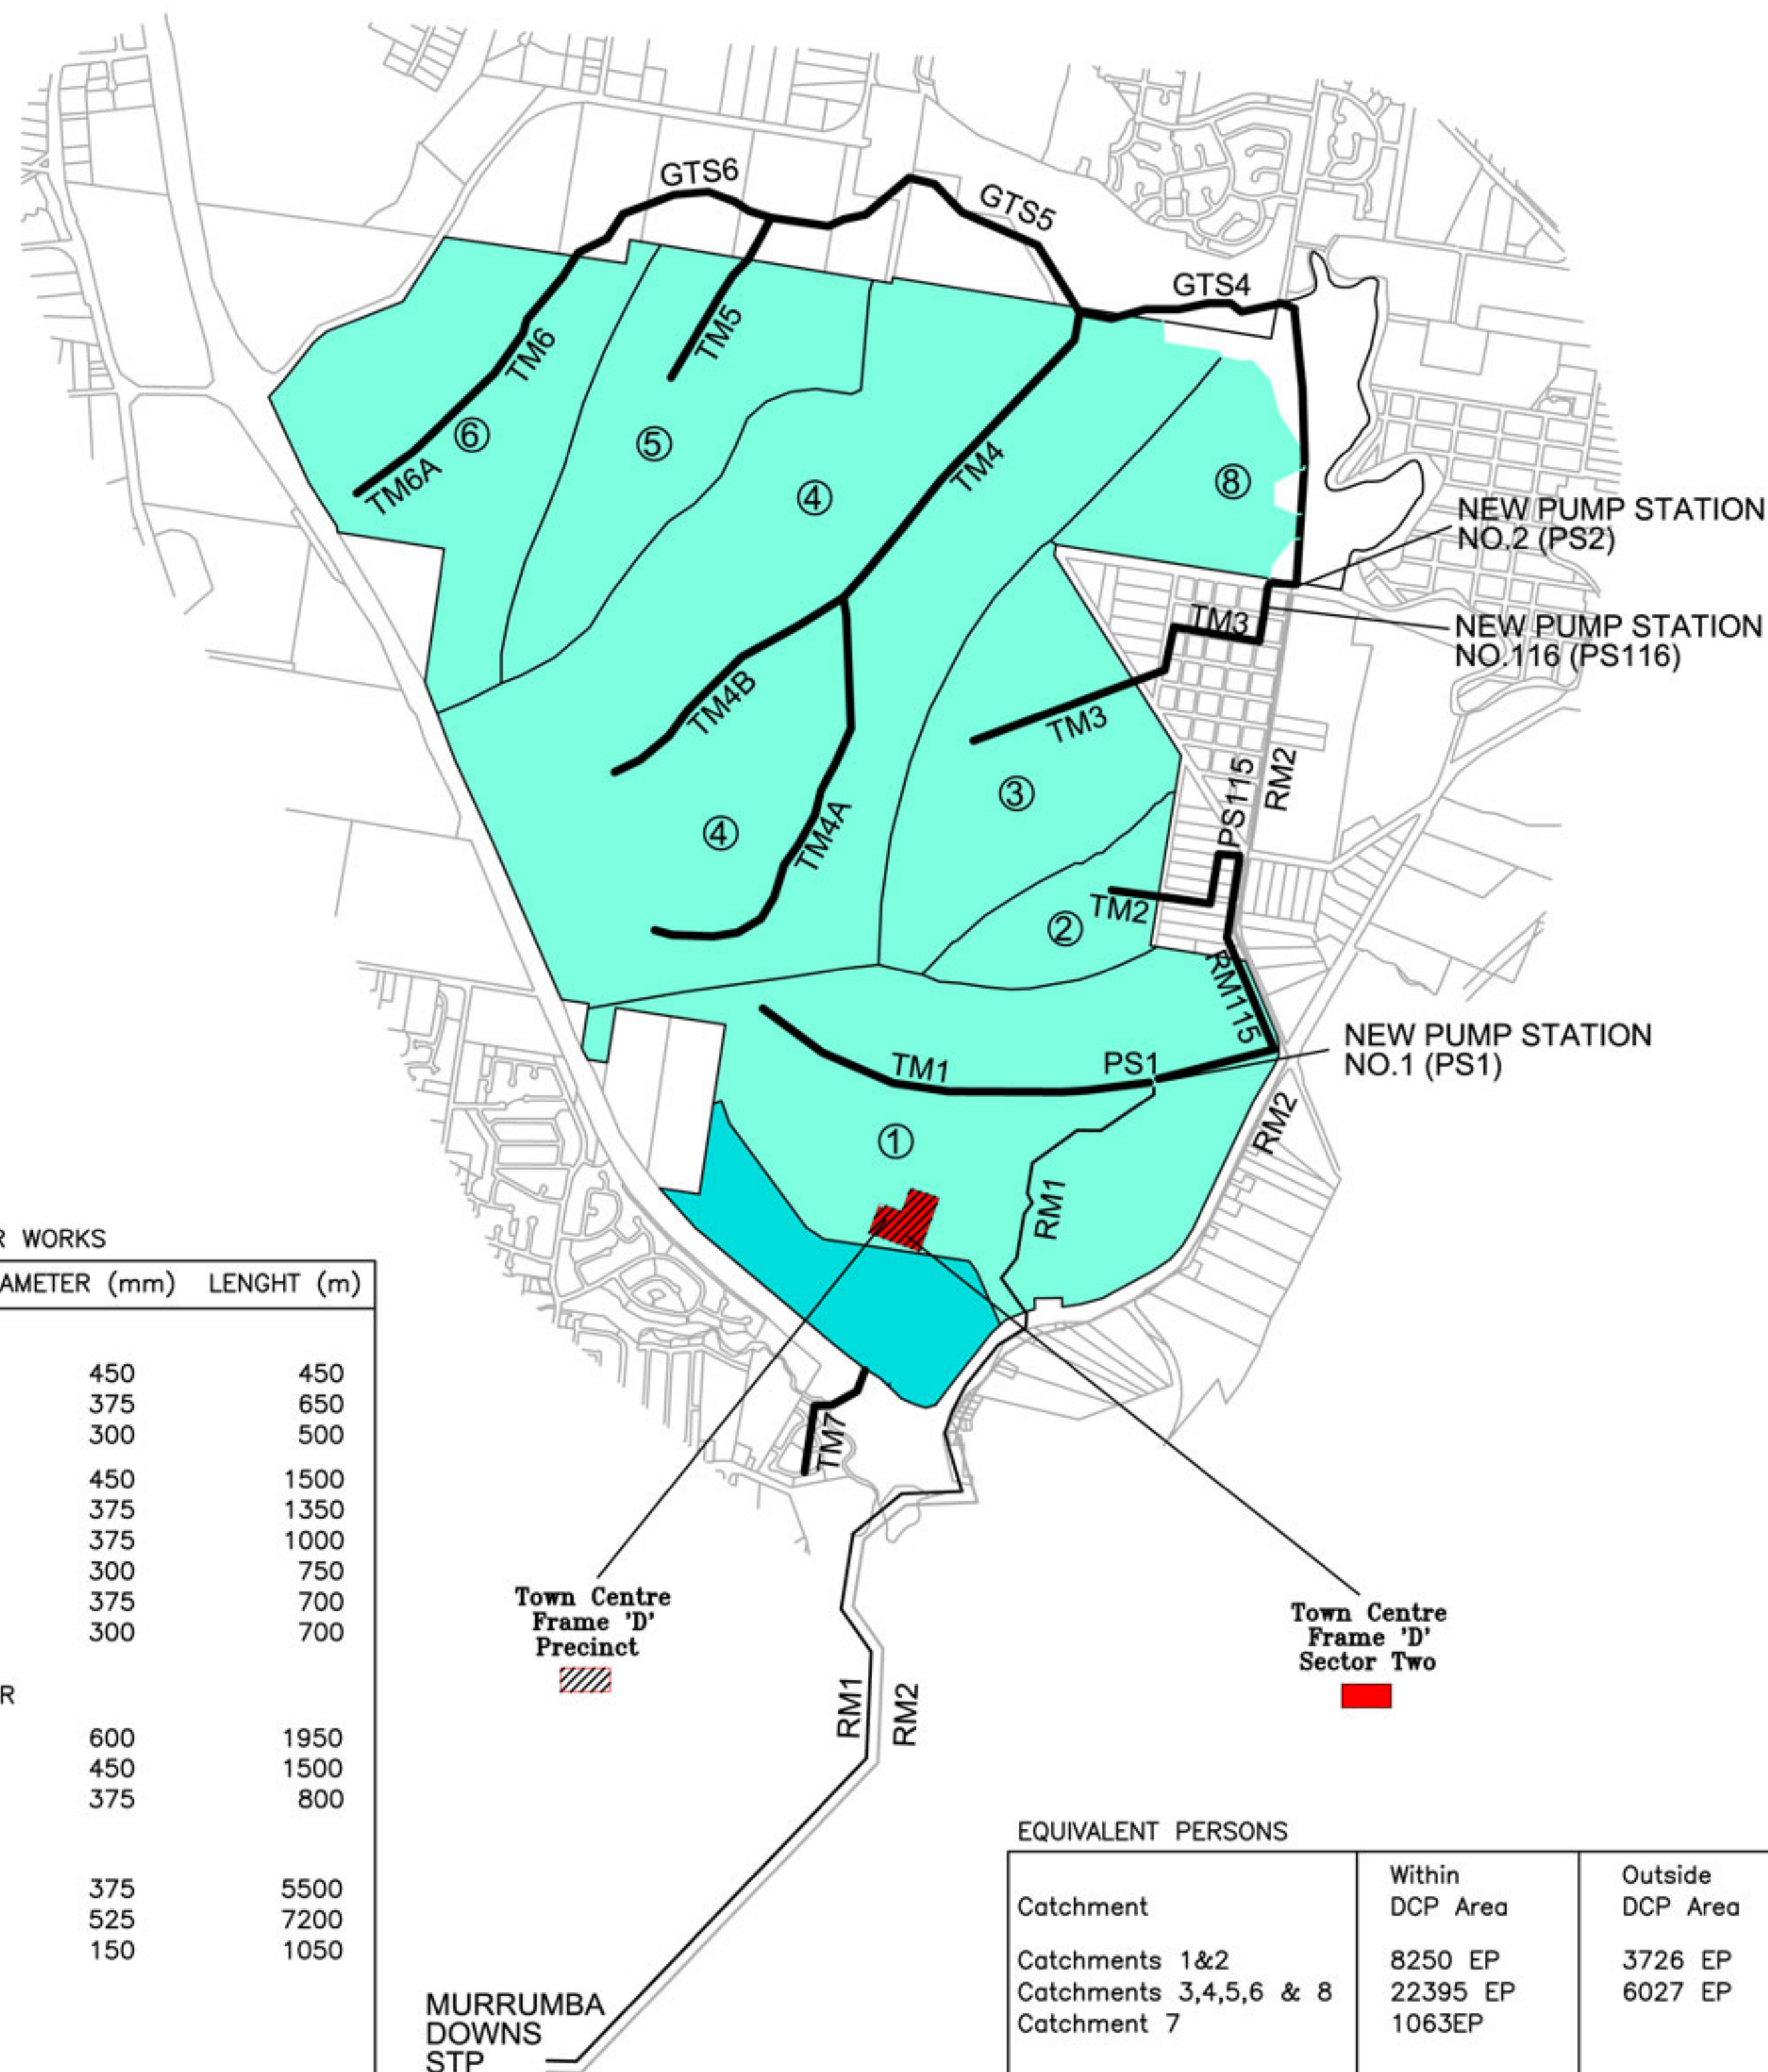

Town Centre Frame 'D' Precinct Town Centre Frame 'D' Sector Two

SEWERAGE HEADWORKS

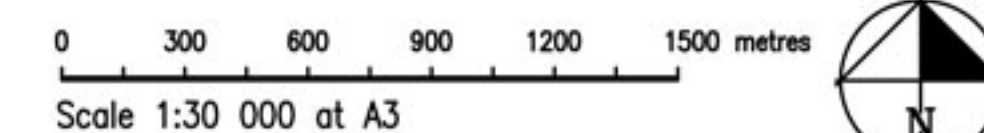

File No 2836-020/S2
Dwg CFD2sectorfig9
February 2010