

LEGEND

- Water Main – Works by Principal Developer
- Water Main – External Prepayment Works
- Water Main – Works by others or existing
- Node Number
- DCP Area Boundary
- Town Centre Frame 'E' Precinct
- Generalised Sector Area

PRINCIPAL DEVELOPER WORKS

NODE	DIAMETER (mm)
32 to 83Z	300
83Z to 83D	300
83Z to 83C	375
83D to 83H	375
83D to 83E	750
83C to 89	916
83C to 83E	750
83E to 83I	375
83I to 83H	300
83I to 83M	300
83H to 83X	300
83X to 83N	300
83E to 83P	450
83P to 83A	664
83P to 83Q	500
83Q to 83R	300
83M to 83Q	450
83X to 83M	300


EXTERNAL PREPAYMENT WORKS

ITEM	LOCATION (Node)	DESCRIPTION
A	LEIS RD (11-127)	664mm MAIN
B	ANZAC AVE (127-20)	600mm MAIN
C	BOUNDARY RD (8)	RESERVIOR 32MI - STAGE 1
D	BOUNDARY RD (8)	RESERVIOR 32MI - STAGE 2




Town Centre Frame 'E' Precinct
Town Centre Frame 'E' Sector One

WATER SUPPLY HEADWORKS

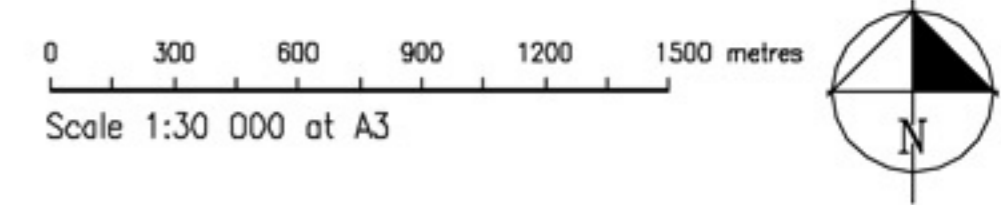

File No 2836-022/S1
Dwg TCFE1sectorfig8
14 June 2005

FIGURE 8

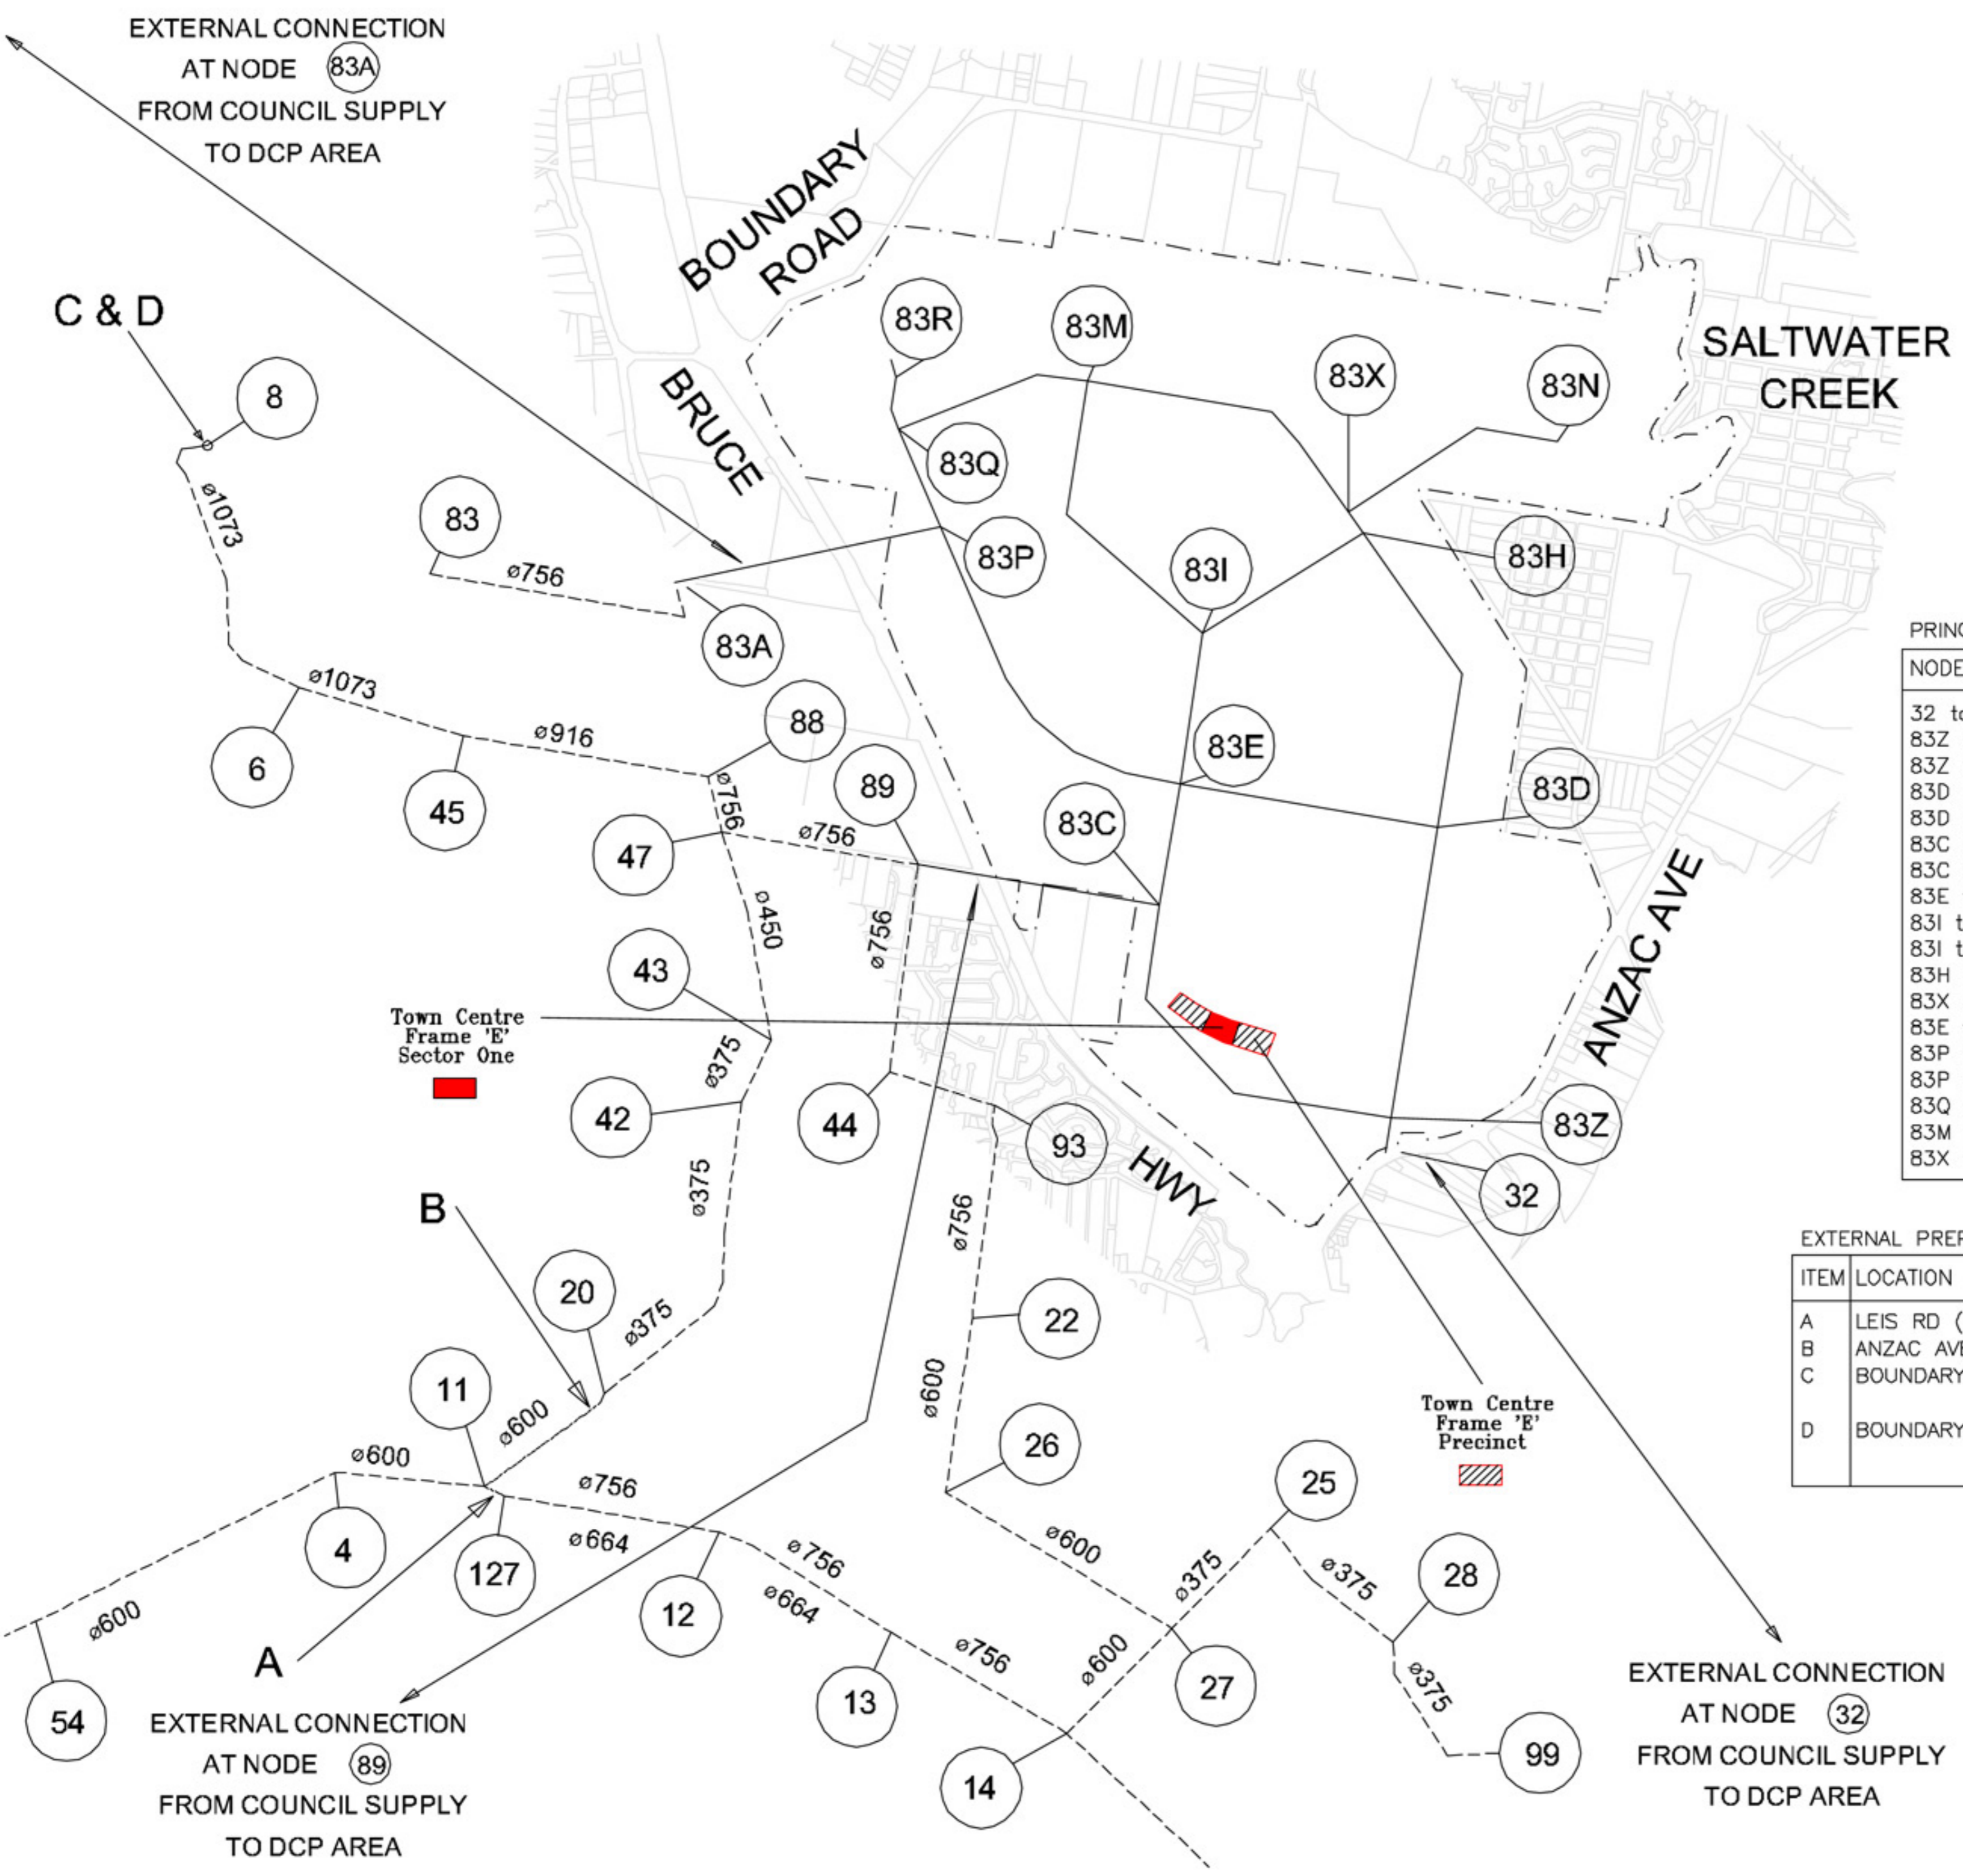

EXTERNAL CONNECTION
AT NODE 83A
FROM COUNCIL SUPPLY
TO DCP AREA

C & D

SALTWATER
CREEK

BOUNDARY
ROAD

BRUCE

ANZAC AVE

HWY

Town Centre
Frame 'E'
Sector One

Town Centre
Frame 'E'
Precinct

EXTERNAL CONNECTION
AT NODE 32
FROM COUNCIL SUPPLY
TO DCP AREA

EXTERNAL CONNECTION
AT NODE 89
FROM COUNCIL SUPPLY
TO DCP AREA

A

B

11

4

127

12

13

14

20

22

26

25

27

28

99

42

44

93

83Z

32

47

43

45

89

83C

83E

83D

83I

83H

83P

83Q

83X

83N

83M

83R

8

83

83A

88

6

83

83A

88

89

83C

83E

83D

83I

83H

83P

83Q

83X

83N

83M

83R