


buffer planting at grade to bruce highway




Native planting to 5m buffer zone

- Endemic canopy trees to buffer. Max height 8m. Density at 5-7m cts
- Dense large shrubs to provide dense vegetation to boundary alignment. Density at 2-2.5m cts
- Dense small to medium shrubs to provide layering to buffer zone. Density at 1.2-1.5m cts
- Dense grasses and groundcovers to top of retaining wall to filter stormwater runoff. Density at 800mm cts

BRUCE HIGHWAY

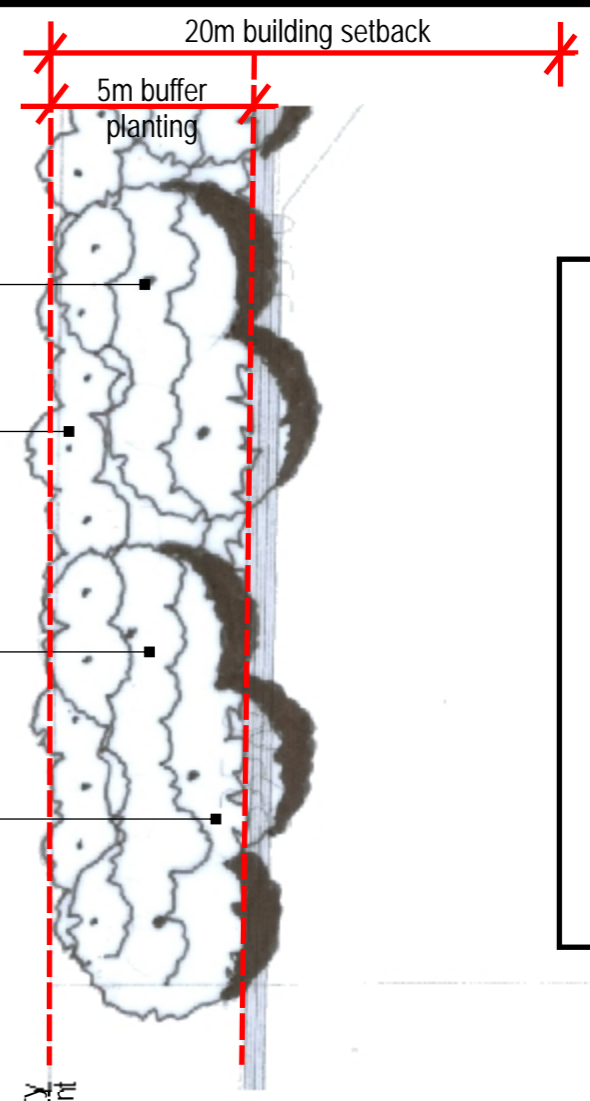

BUILDING

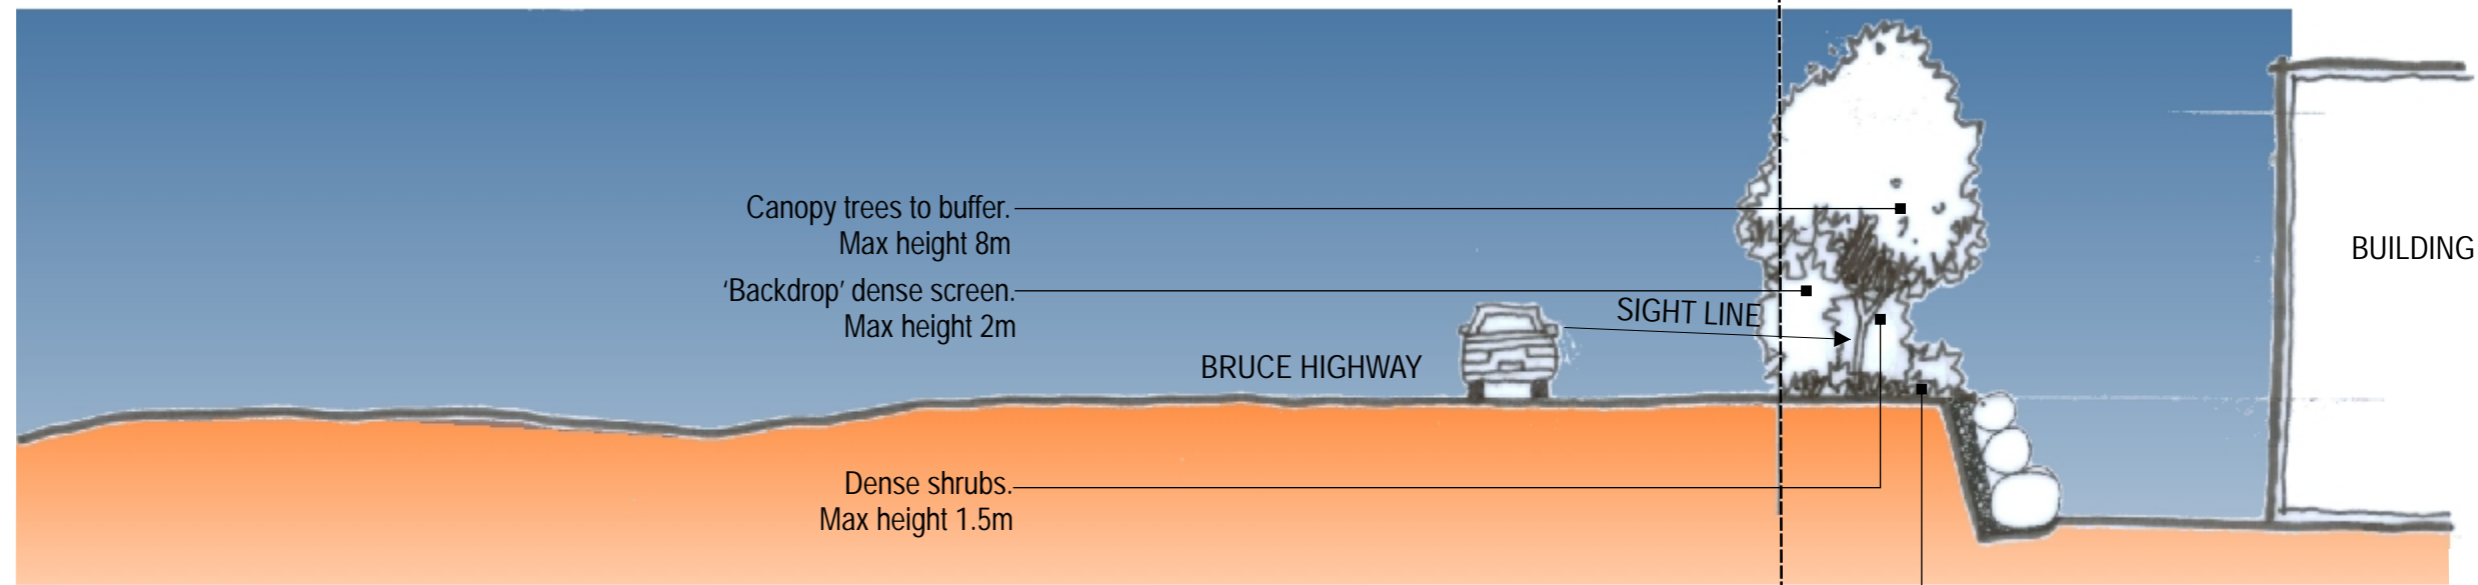

BUILDING

Native grasses and groundcovers positioned at top of retaining wall to filter stormwater runoff

