

LEGEND

- DCP Area Boundary
- Mixed Industry & Business 'A' Precinct
- Generalised Sector Area
- Water Main - Works by Principal Developer
- Water Main - External Prepayment Works
- Water Main - Works by others or existing
- Node Number

PRINCIPAL DEVELOPER WORKS



NODE	DIAMETER (mm)
32 to 83Z	300
83Z to 83D	300
83Z to 83C	375
83D to 83H	375
83D to 83E	750
83C to 89	916
83C to 83E	750
83E to 83I	375
83I to 83H	300
83I to 83M	300
83H to 83X	300
83X to 83N	300
83E to 83P	450
83P to 83A	664
83P to 83Q	500
83Q to 83R	300
83M to 83Q	450
83X to 83M	300

EXTERNAL PREPAYMENT WORKS

ITEM	LOCATION (Node)	DESCRIPTION
A	LEIS RD (11-127)	664mm MAIN
B	ANZAC AVE (127-20)	600mm MAIN
C	BOUNDARY RD (8)	RESERVIOR 32MI - STAGE 1
D	BOUNDARY RD (8)	RESERVIOR 32MI - STAGE 2

Mixed Industry & Business 'A' Precinct
Mixed Industry & Business 'A' Sector Two

WATER SUPPLY HEADWORKS

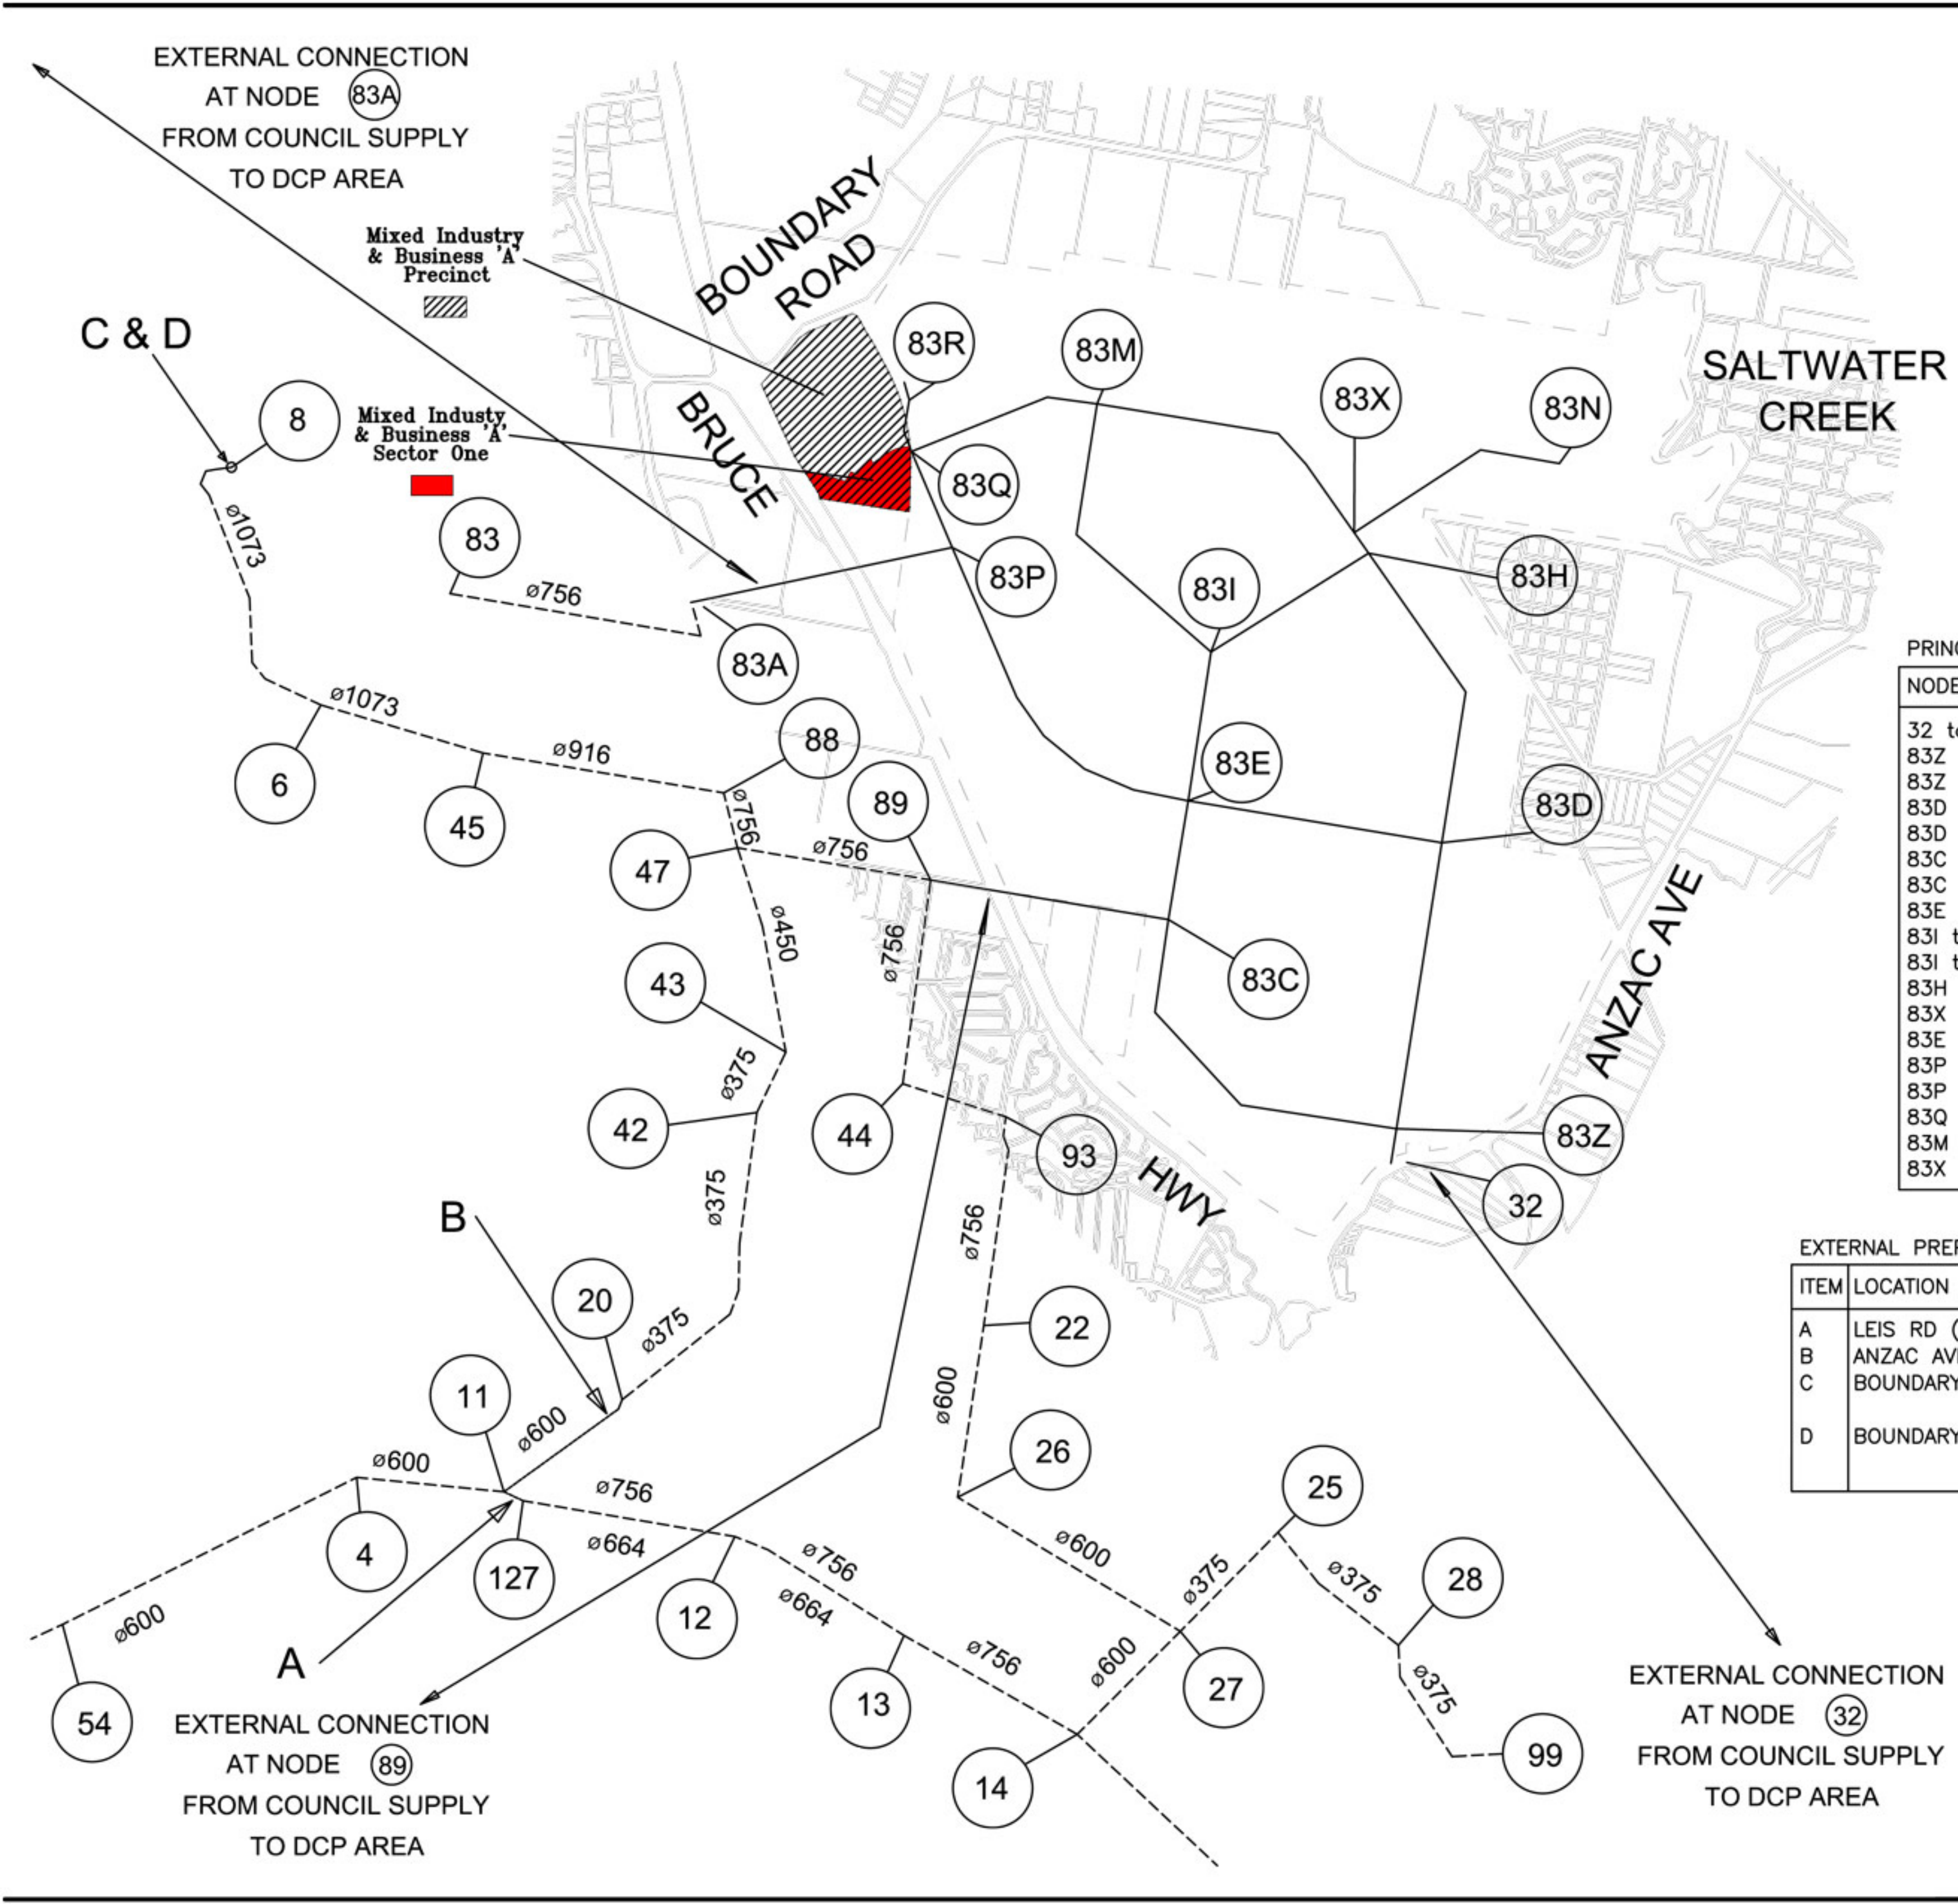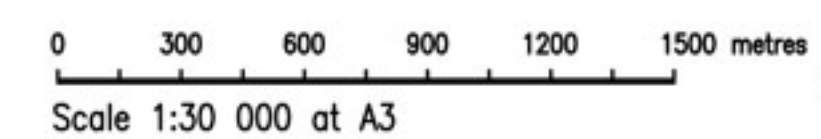

EXTERNAL CONNECTION
AT NODE (83A)
FROM COUNCIL SUPPLY
TO DCP AREA

Mixed Industry & Business 'A'
Precinct

Mixed Industry & Business 'A'
Sector One

C & D

BOUNDARY ROAD
BRUCE

SALTWATER CREEK

ANZAC AVE

HWY 93

EXTERNAL CONNECTION
AT NODE (32)
FROM COUNCIL SUPPLY
TO DCP AREA

EXTERNAL CONNECTION
AT NODE (89)
FROM COUNCIL SUPPLY
TO DCP AREA

A
B
C
D