



# buffer planting above level of bruce highway

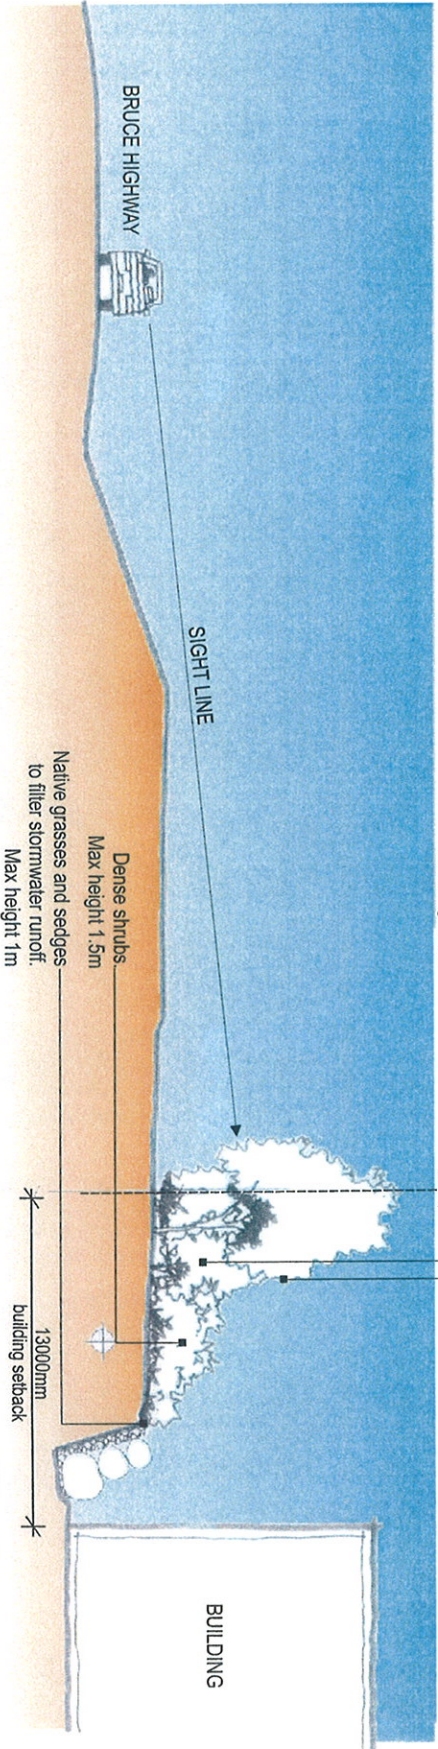



Native plantings to top of retaining wall

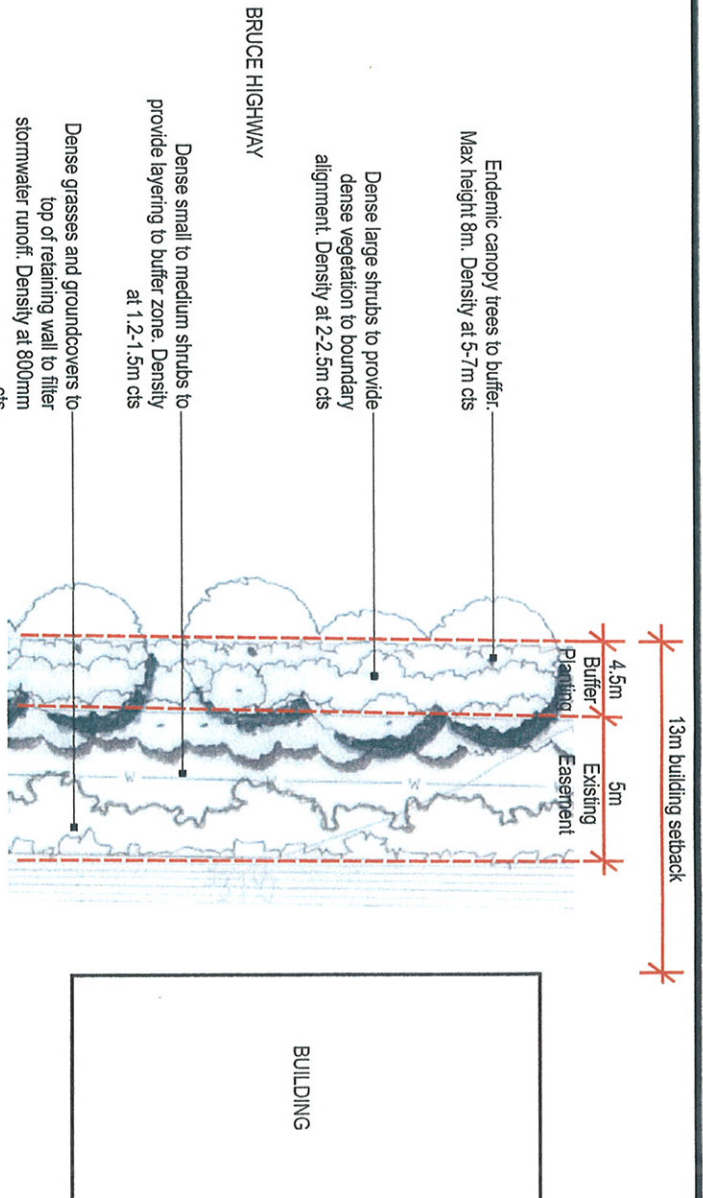

# buffer planting below level of bruce highway





Native plantings to batter

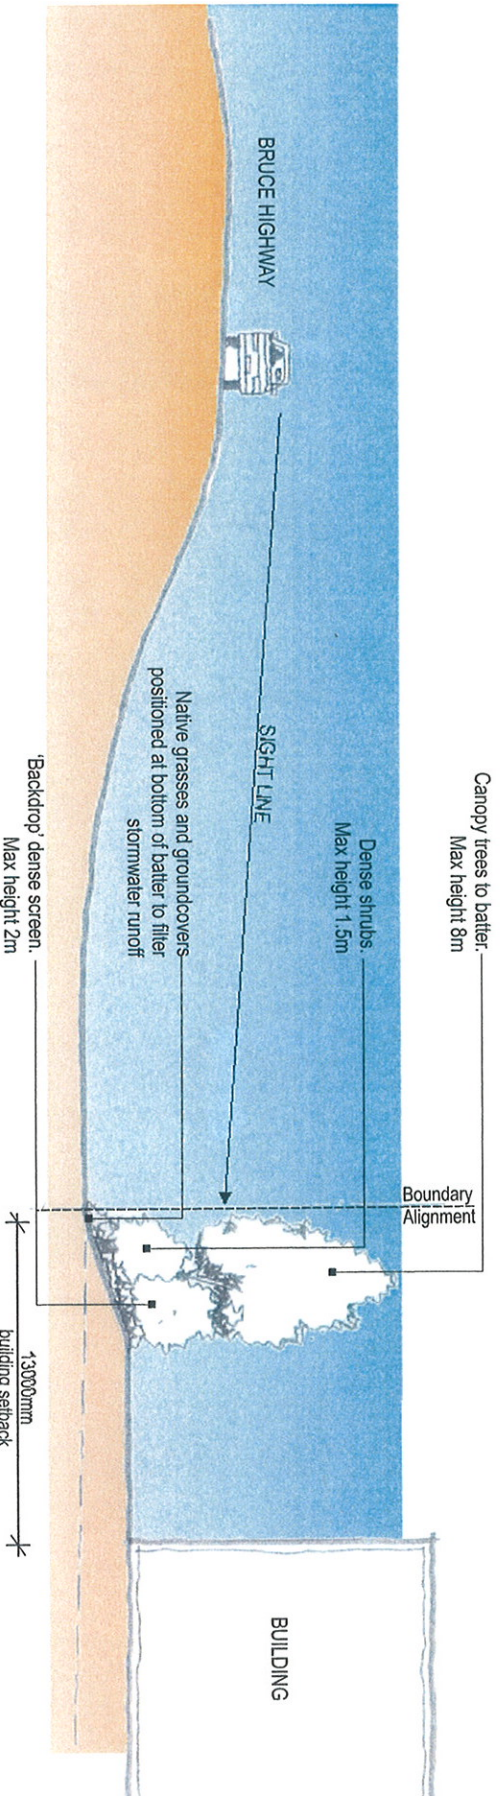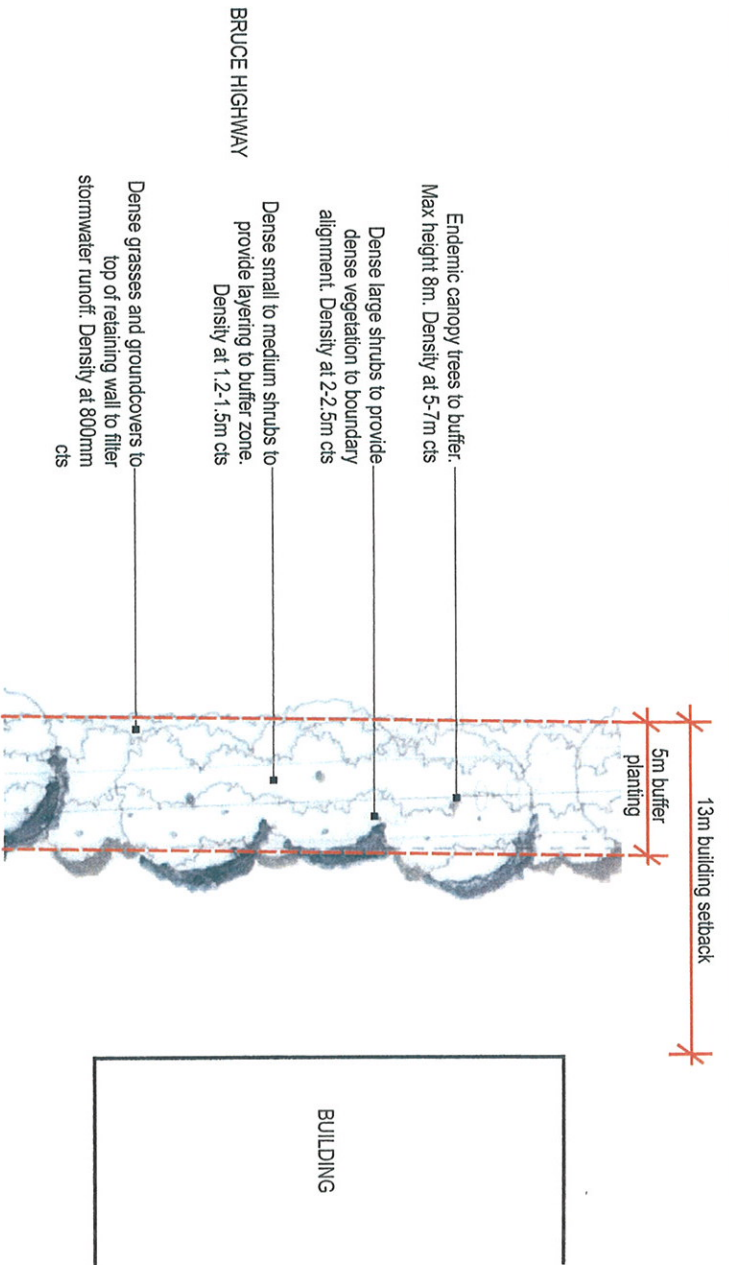

# buffer planting at grade to bruce highway



Native planting to 5m buffer zone

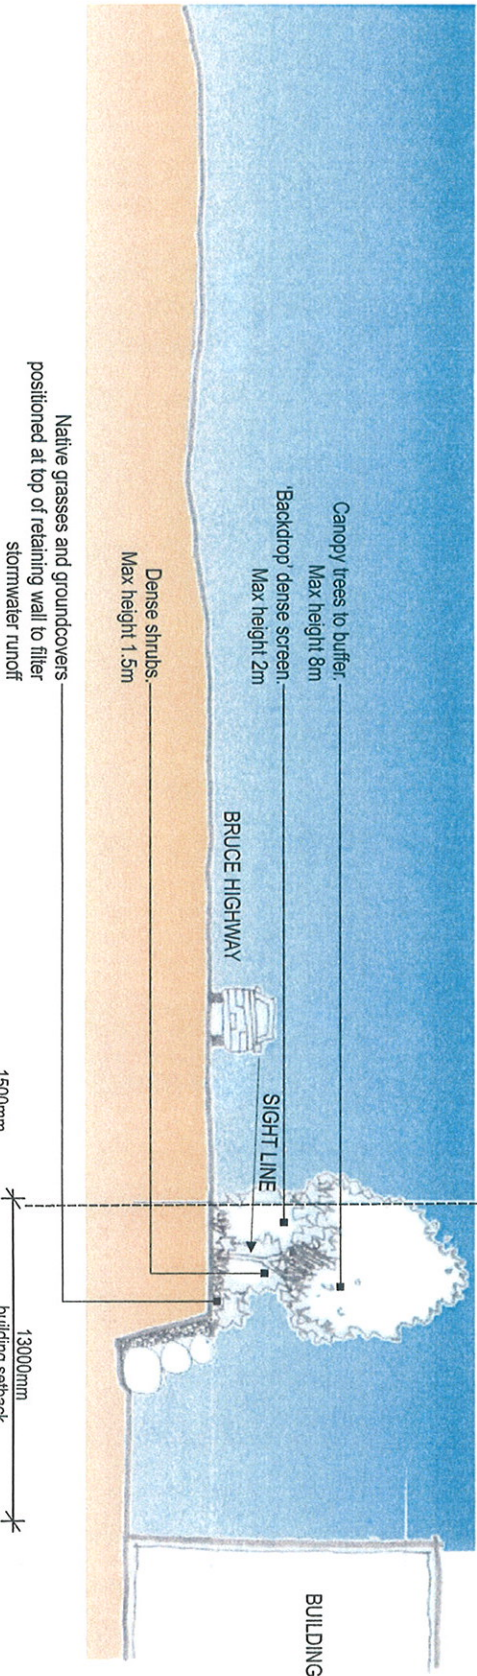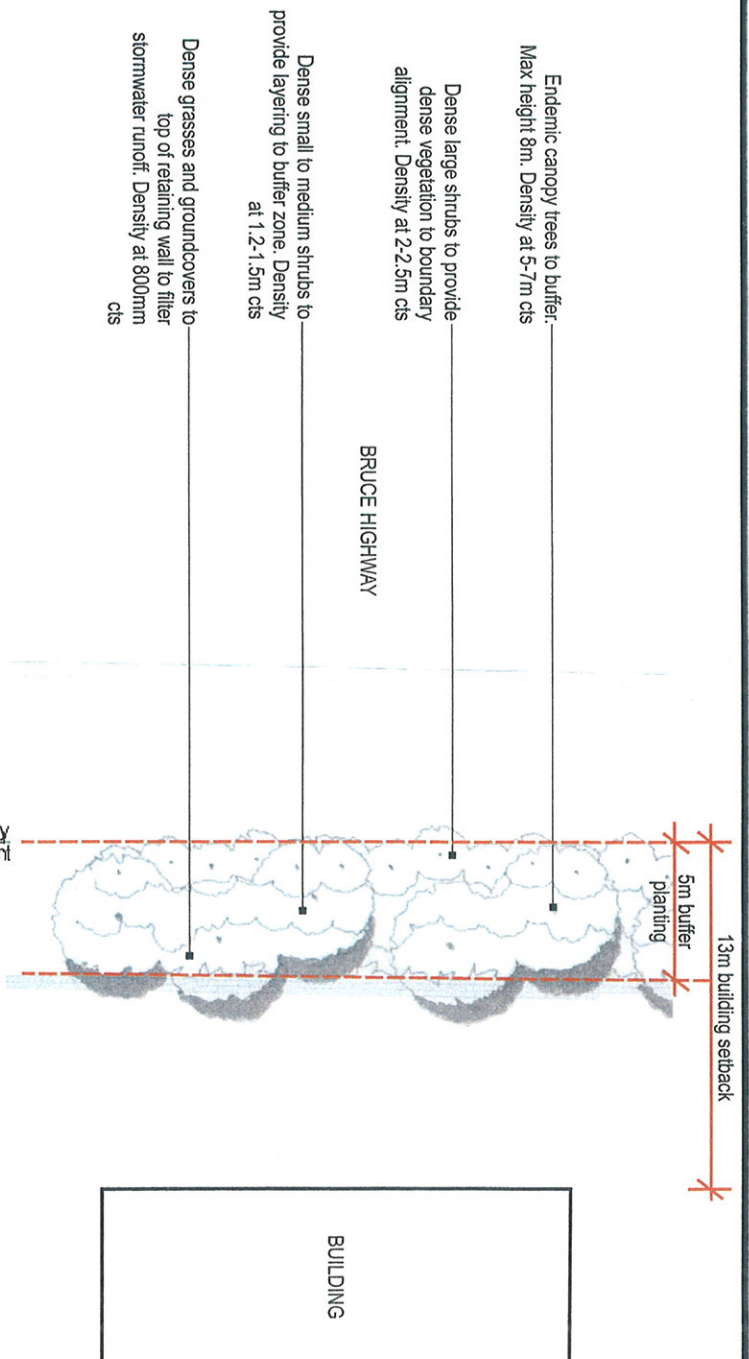

Stockland

Terrain

0 2 4 8m



northlakes business park