



LEGEND

- DCP Area Boundary
- Generalised Sector Area
- Northern Residential South Eastern Precinct
- Catchment Boundary
- Saltwater Creek Catchment (Part)
- Freshwater Creek Catchment (Part)
- Catchment Number
- PS1 Pump Station
- TM Trunk Gravity Main
- RM Rising Main

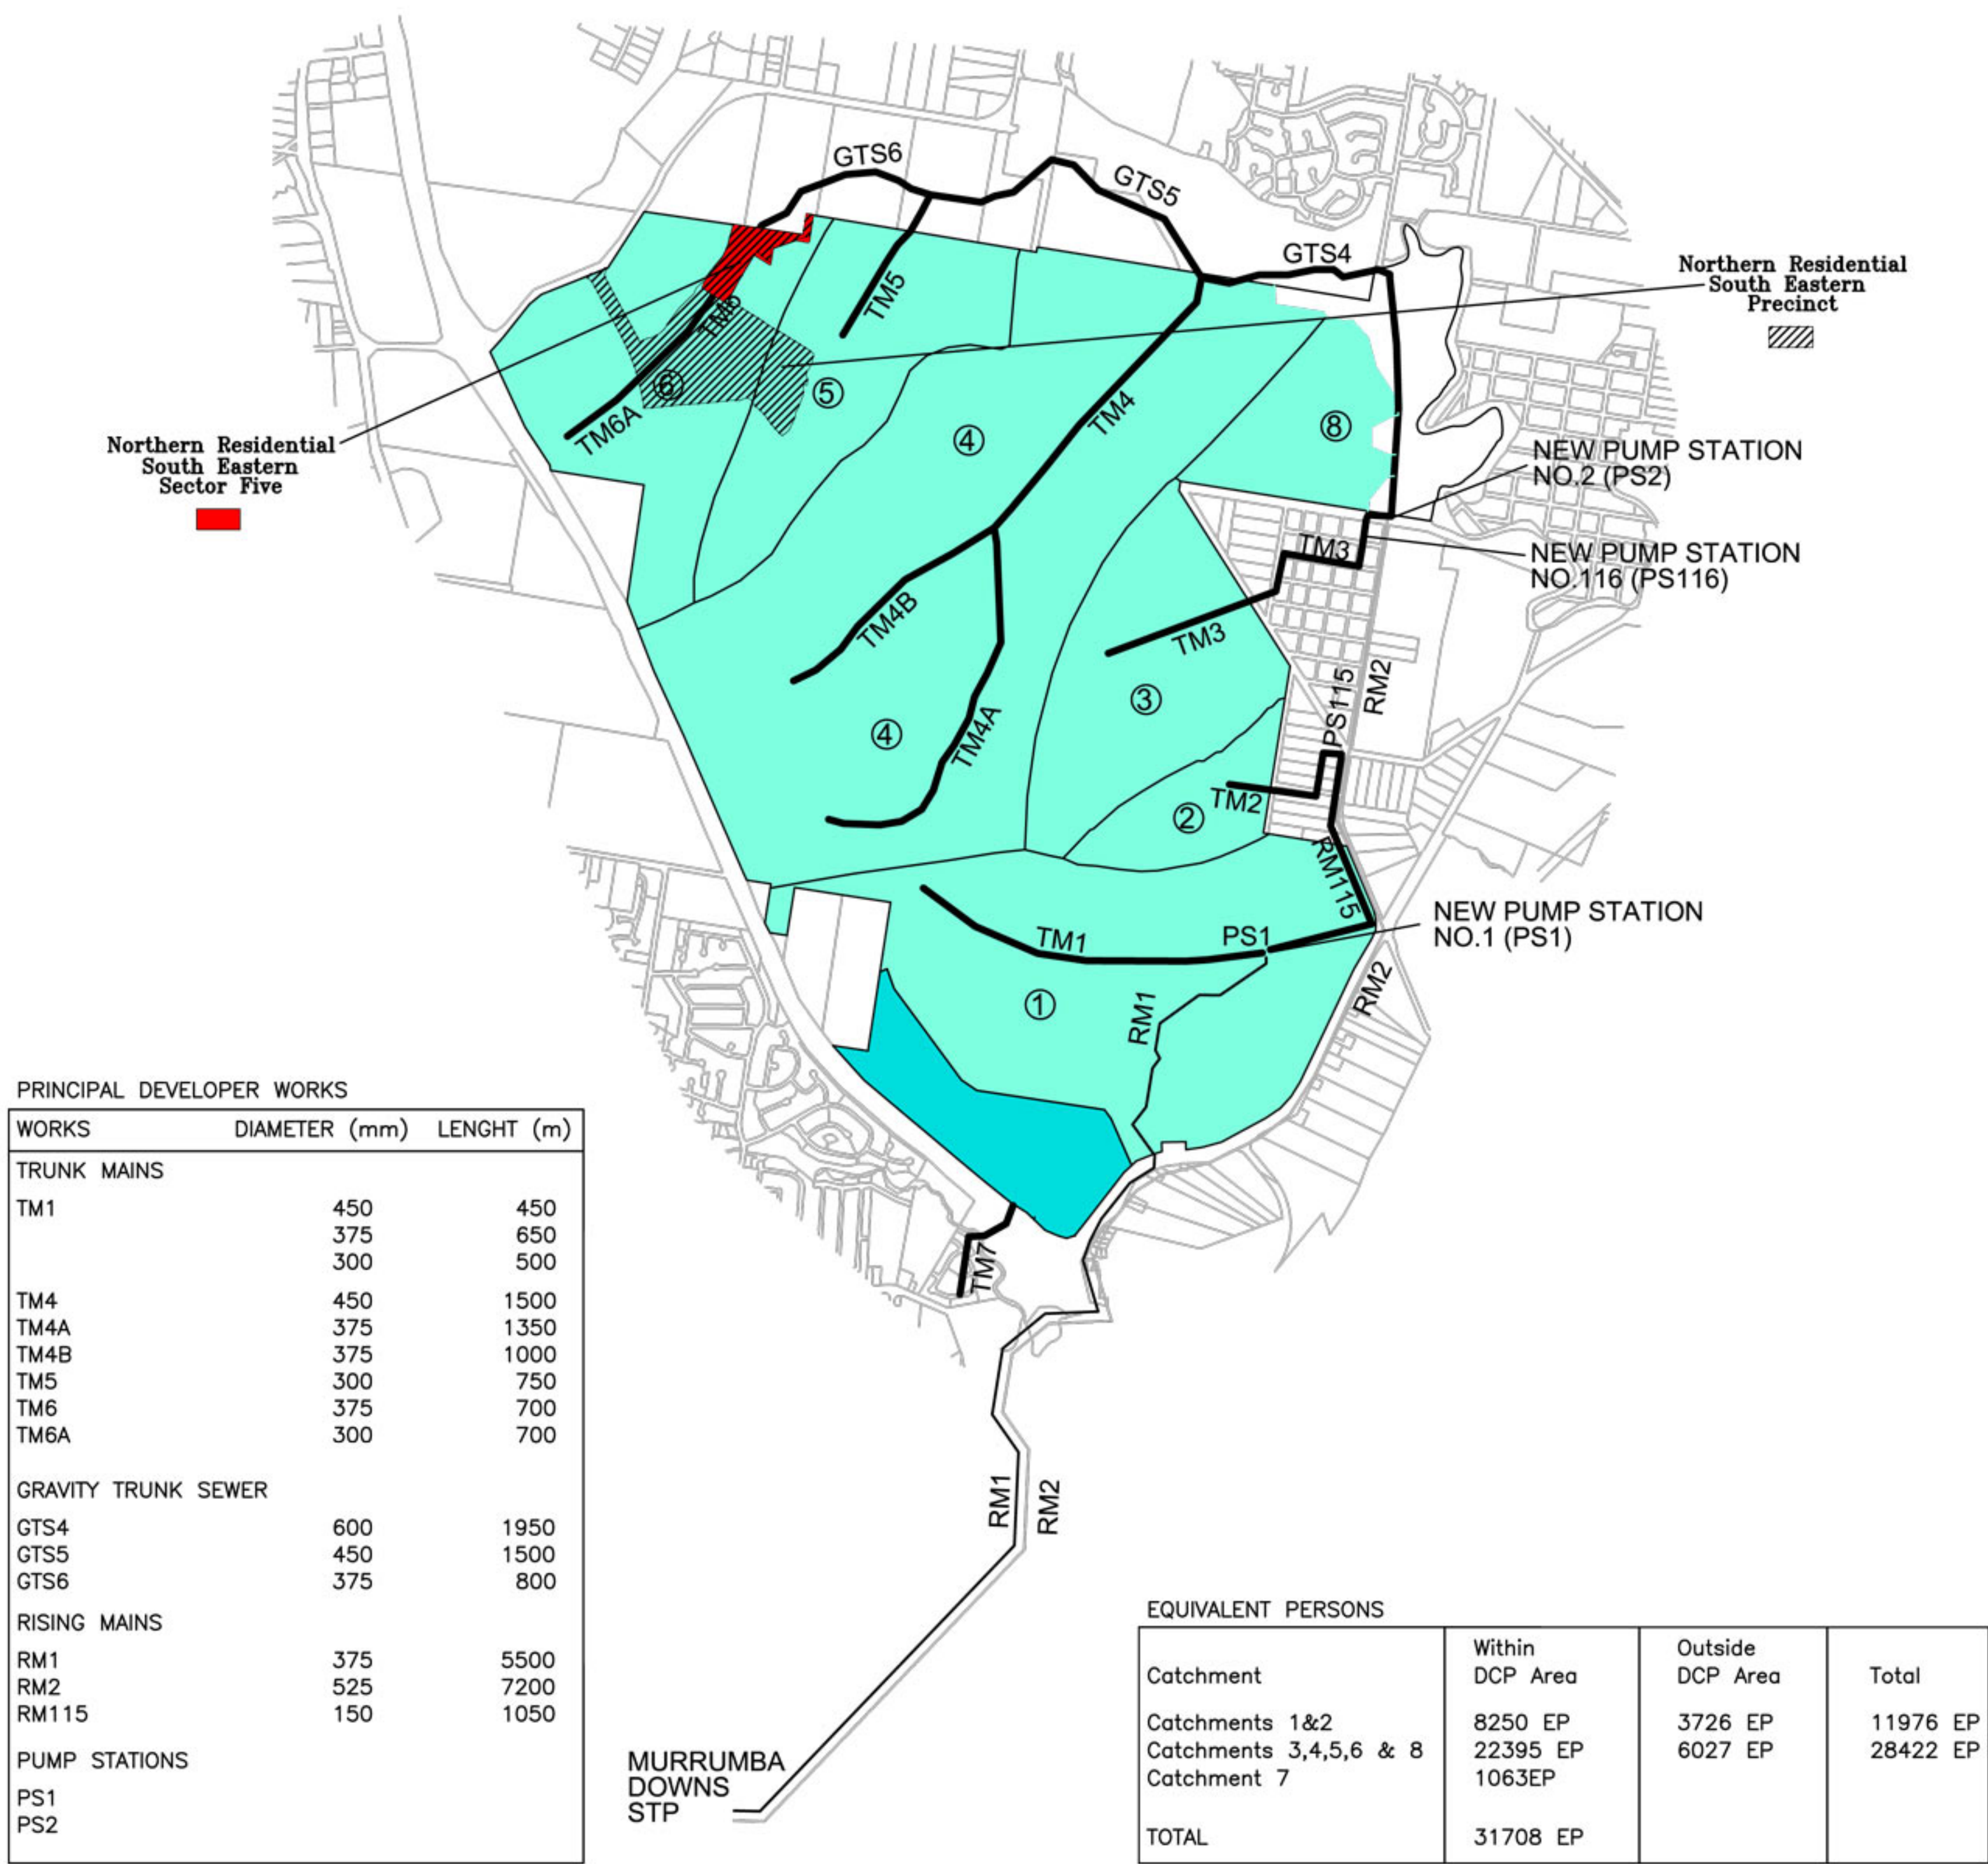

Northern Residential South Eastern Precinct
Northern Park Sector

SEWERAGE HEADWORKS

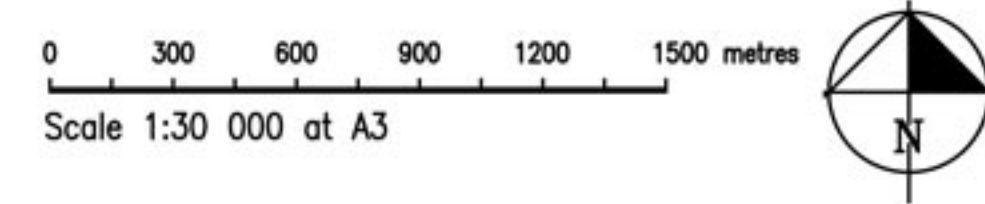

File No 2836-NRE
Dwg NRESectorFig9
September 2011