

LEGEND

- Water Main – Works by Principal Developer
- Water Main – External Prepayment Works
- Water Main – Works by others or existing
- Node Number
- DCP Area Boundary
- Town Centre Frame 'O' Precinct
- Generalised Sector Area

PRINCIPAL DEVELOPER WORKS



NODE	DIAMETER (mm)
32 to 83Z	300
83Z to 83D	300
83Z to 83C	375
83D to 83H	375
83D to 83E	750
83C to 89	916
83C to 83E	750
83E to 83I	375
83I to 83H	300
83I to 83M	300
83H to 83X	300
83X to 83N	300
83E to 83P	450
83P to 83A	664
83P to 83Q	500
83Q to 83R	300
83M to 83Q	450
83X to 83M	300

EXTERNAL PREPAYMENT WORKS

ITEM	LOCATION (Node)	DESCRIPTION
A	LEIS RD (11-127)	664mm MAIN
B	ANZAC AVE (127-20)	600mm MAIN
C	BOUNDARY RD (8)	RESERVIOR 32MI - STAGE 1
D	BOUNDARY RD (8)	RESERVIOR 32MI - STAGE 2

Town Centre Frame 'O' Precinct
Town Centre Frame 'O' Sector One

WATER SUPPLY HEADWORKS

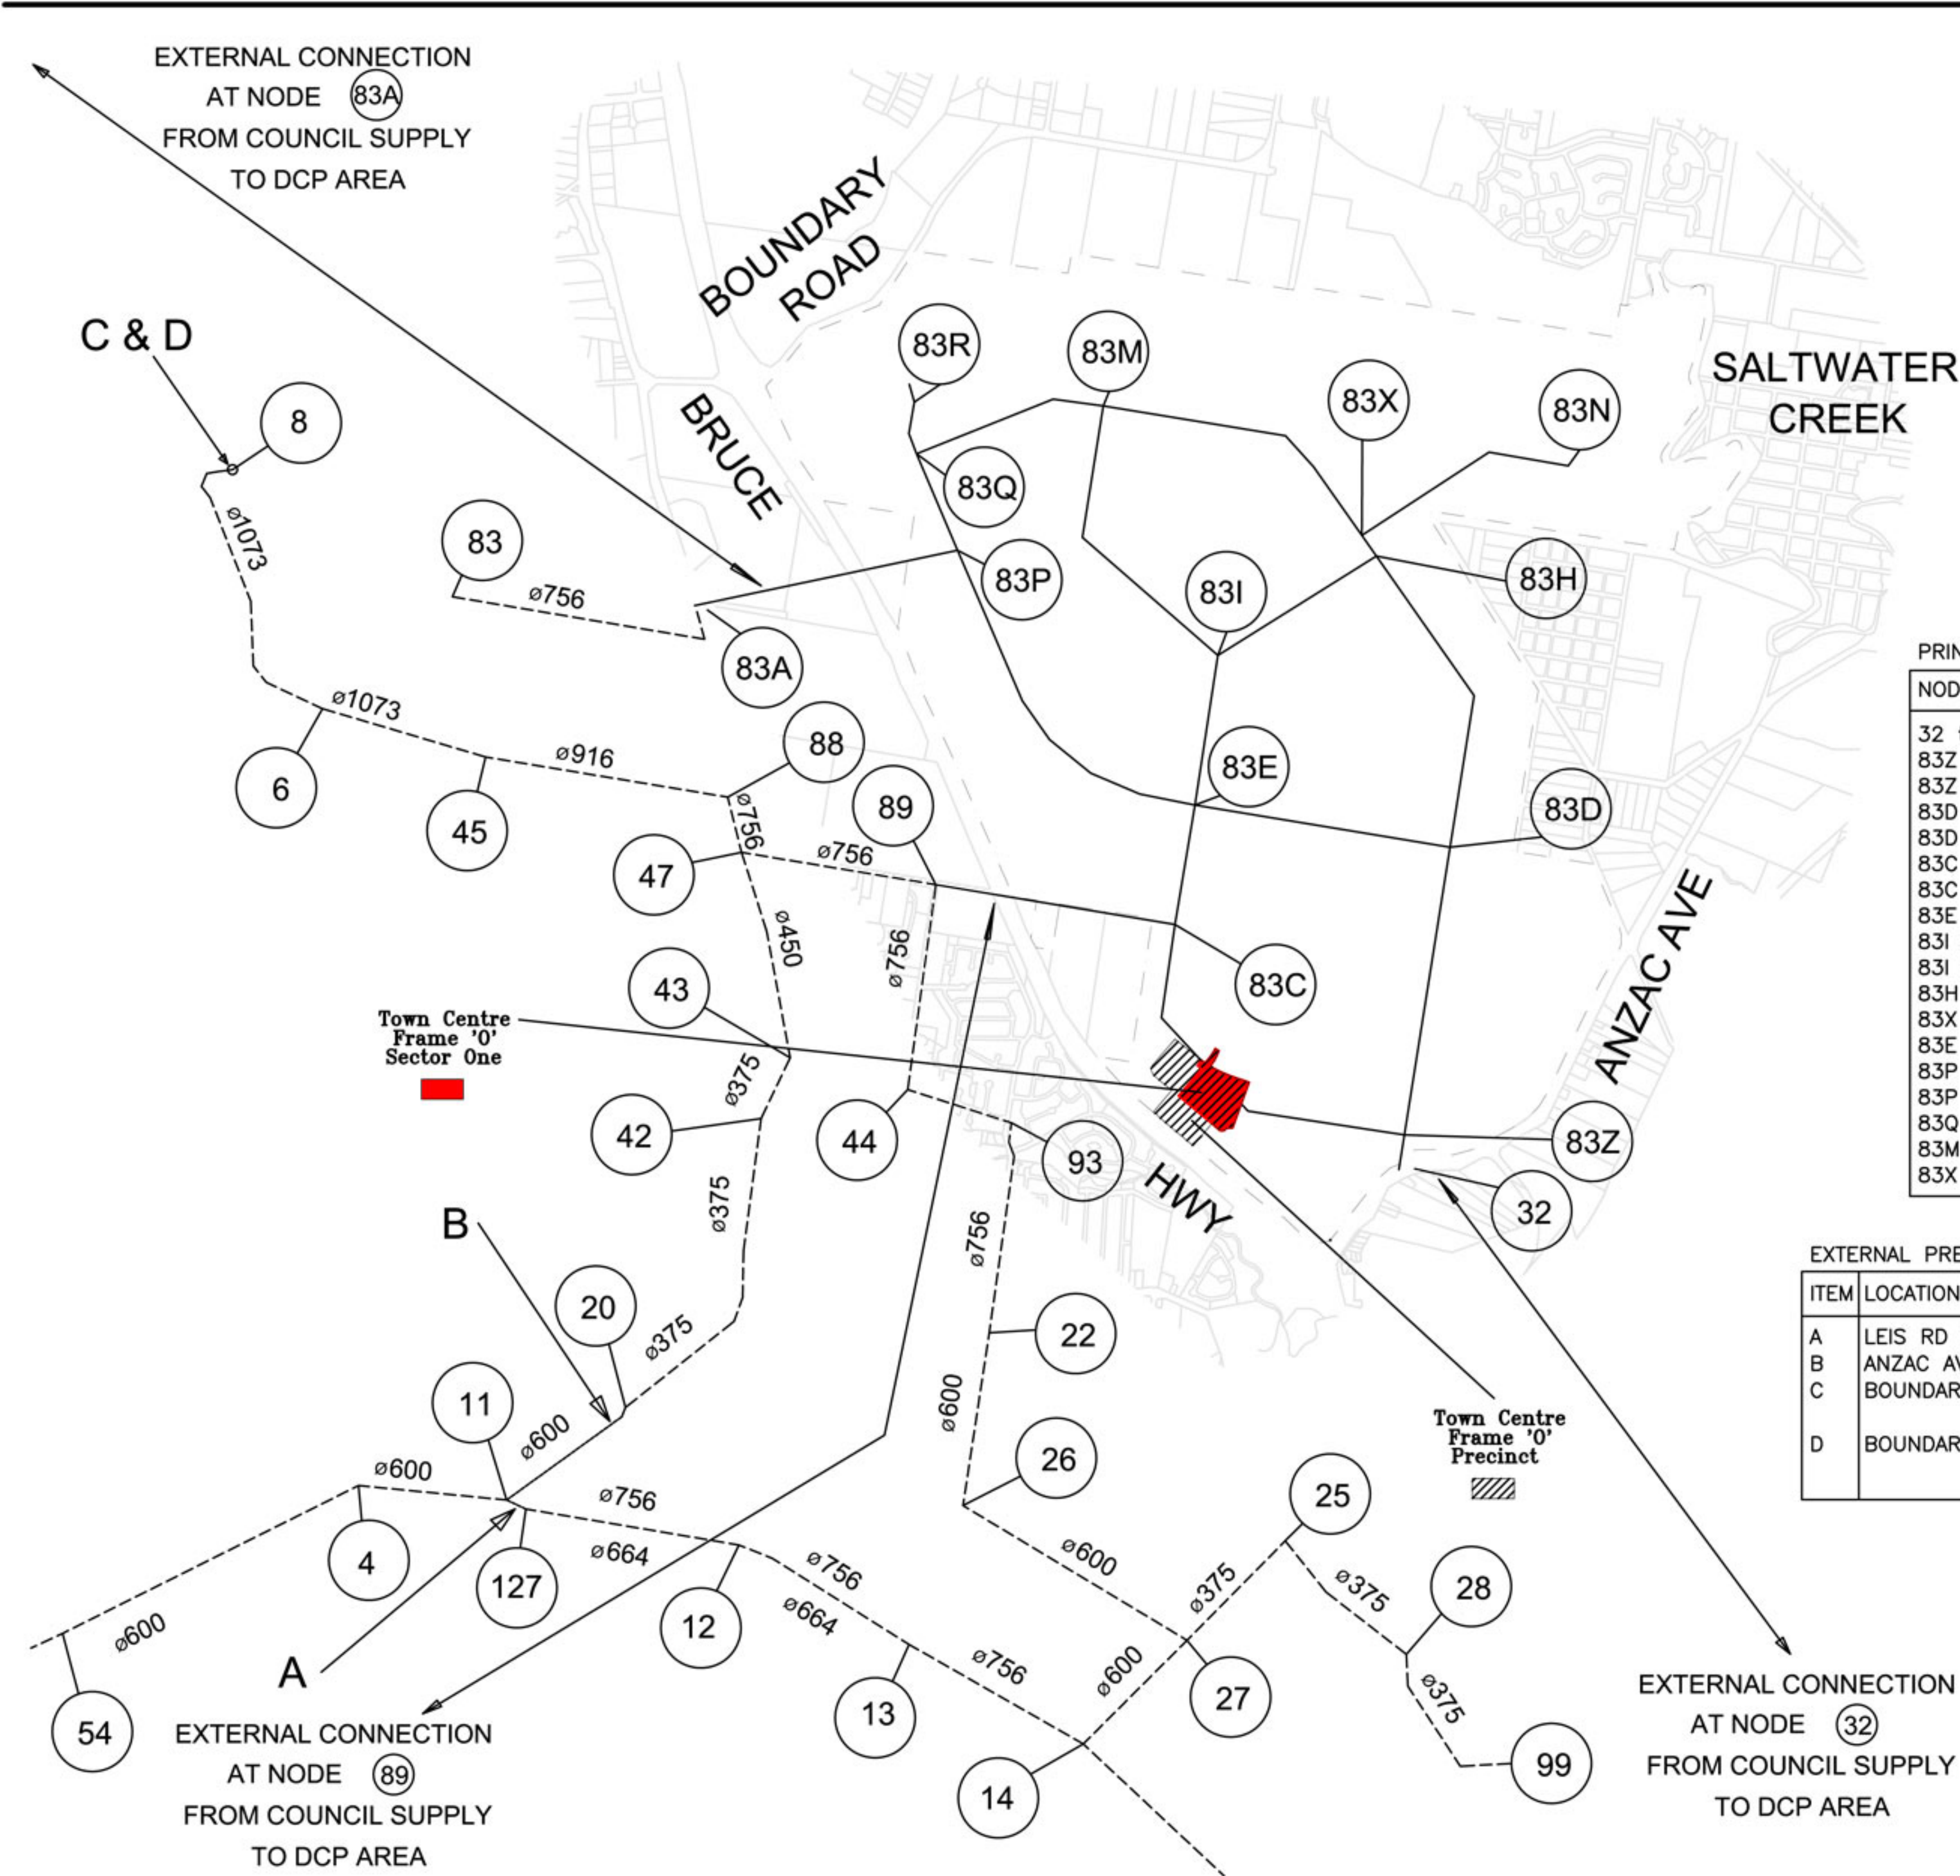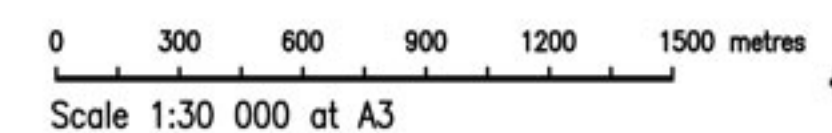

EXTERNAL CONNECTION
AT NODE (83A)
FROM COUNCIL SUPPLY
TO DCP AREA

C & D

BOUNDARY ROAD
BRUCE

SALTWATER CREEK

ANZAC AVE

HWY

Town Centre
Frame 'O'
Sector One

Town Centre
Frame 'O'
Precinct

EXTERNAL CONNECTION
AT NODE (89)
FROM COUNCIL SUPPLY
TO DCP AREA

EXTERNAL CONNECTION
AT NODE (32)
FROM COUNCIL SUPPLY
TO DCP AREA

A

B

11

127

4

54

20

42

43

47

45

6

8

83

83A

88

89

44

93

22

26

14

13

12

25

27

28

28

99

83R

83M

83X

83N

83Q

83P

83I

83H

83E

83C

83D

83Z

32

