

**ENGINEERING,
CONSTRUCTION &
MAINTENANCE**

AUTHORISATION

Director 22/12/20 Date

Manager / Delivery 23/12/20 Date

Manager / Asset Owner 23/12/20 Date

Manager / Project Initiator 23/12/20 Date

PROJECT INFORMATION

Project Number 101219


Coordinator Team Leader

Designer Checked

Surveyor Survey Date / Ref. No.

Survey Datum

Horizontal Vertical

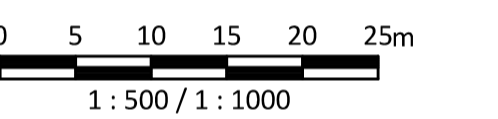

Scales A1 Unreduced / A3 Reduced

ISSUE

Revisions

Original Issue Date:

PROJECT DESCRIPTION

**NARANGBA -
BOUNDARY ROAD -
DEPOT
DEVELOPMENT**


**BOUNDARY ROAD
CIVIL WORKS**

SIGNS AND LINEMARKING
LAYOUT SHEET 2

DRAWING NUMBER

Drawing Number 19-270-01-0861
Rev.

Drawing 67 of 76 Original Plan Size A1

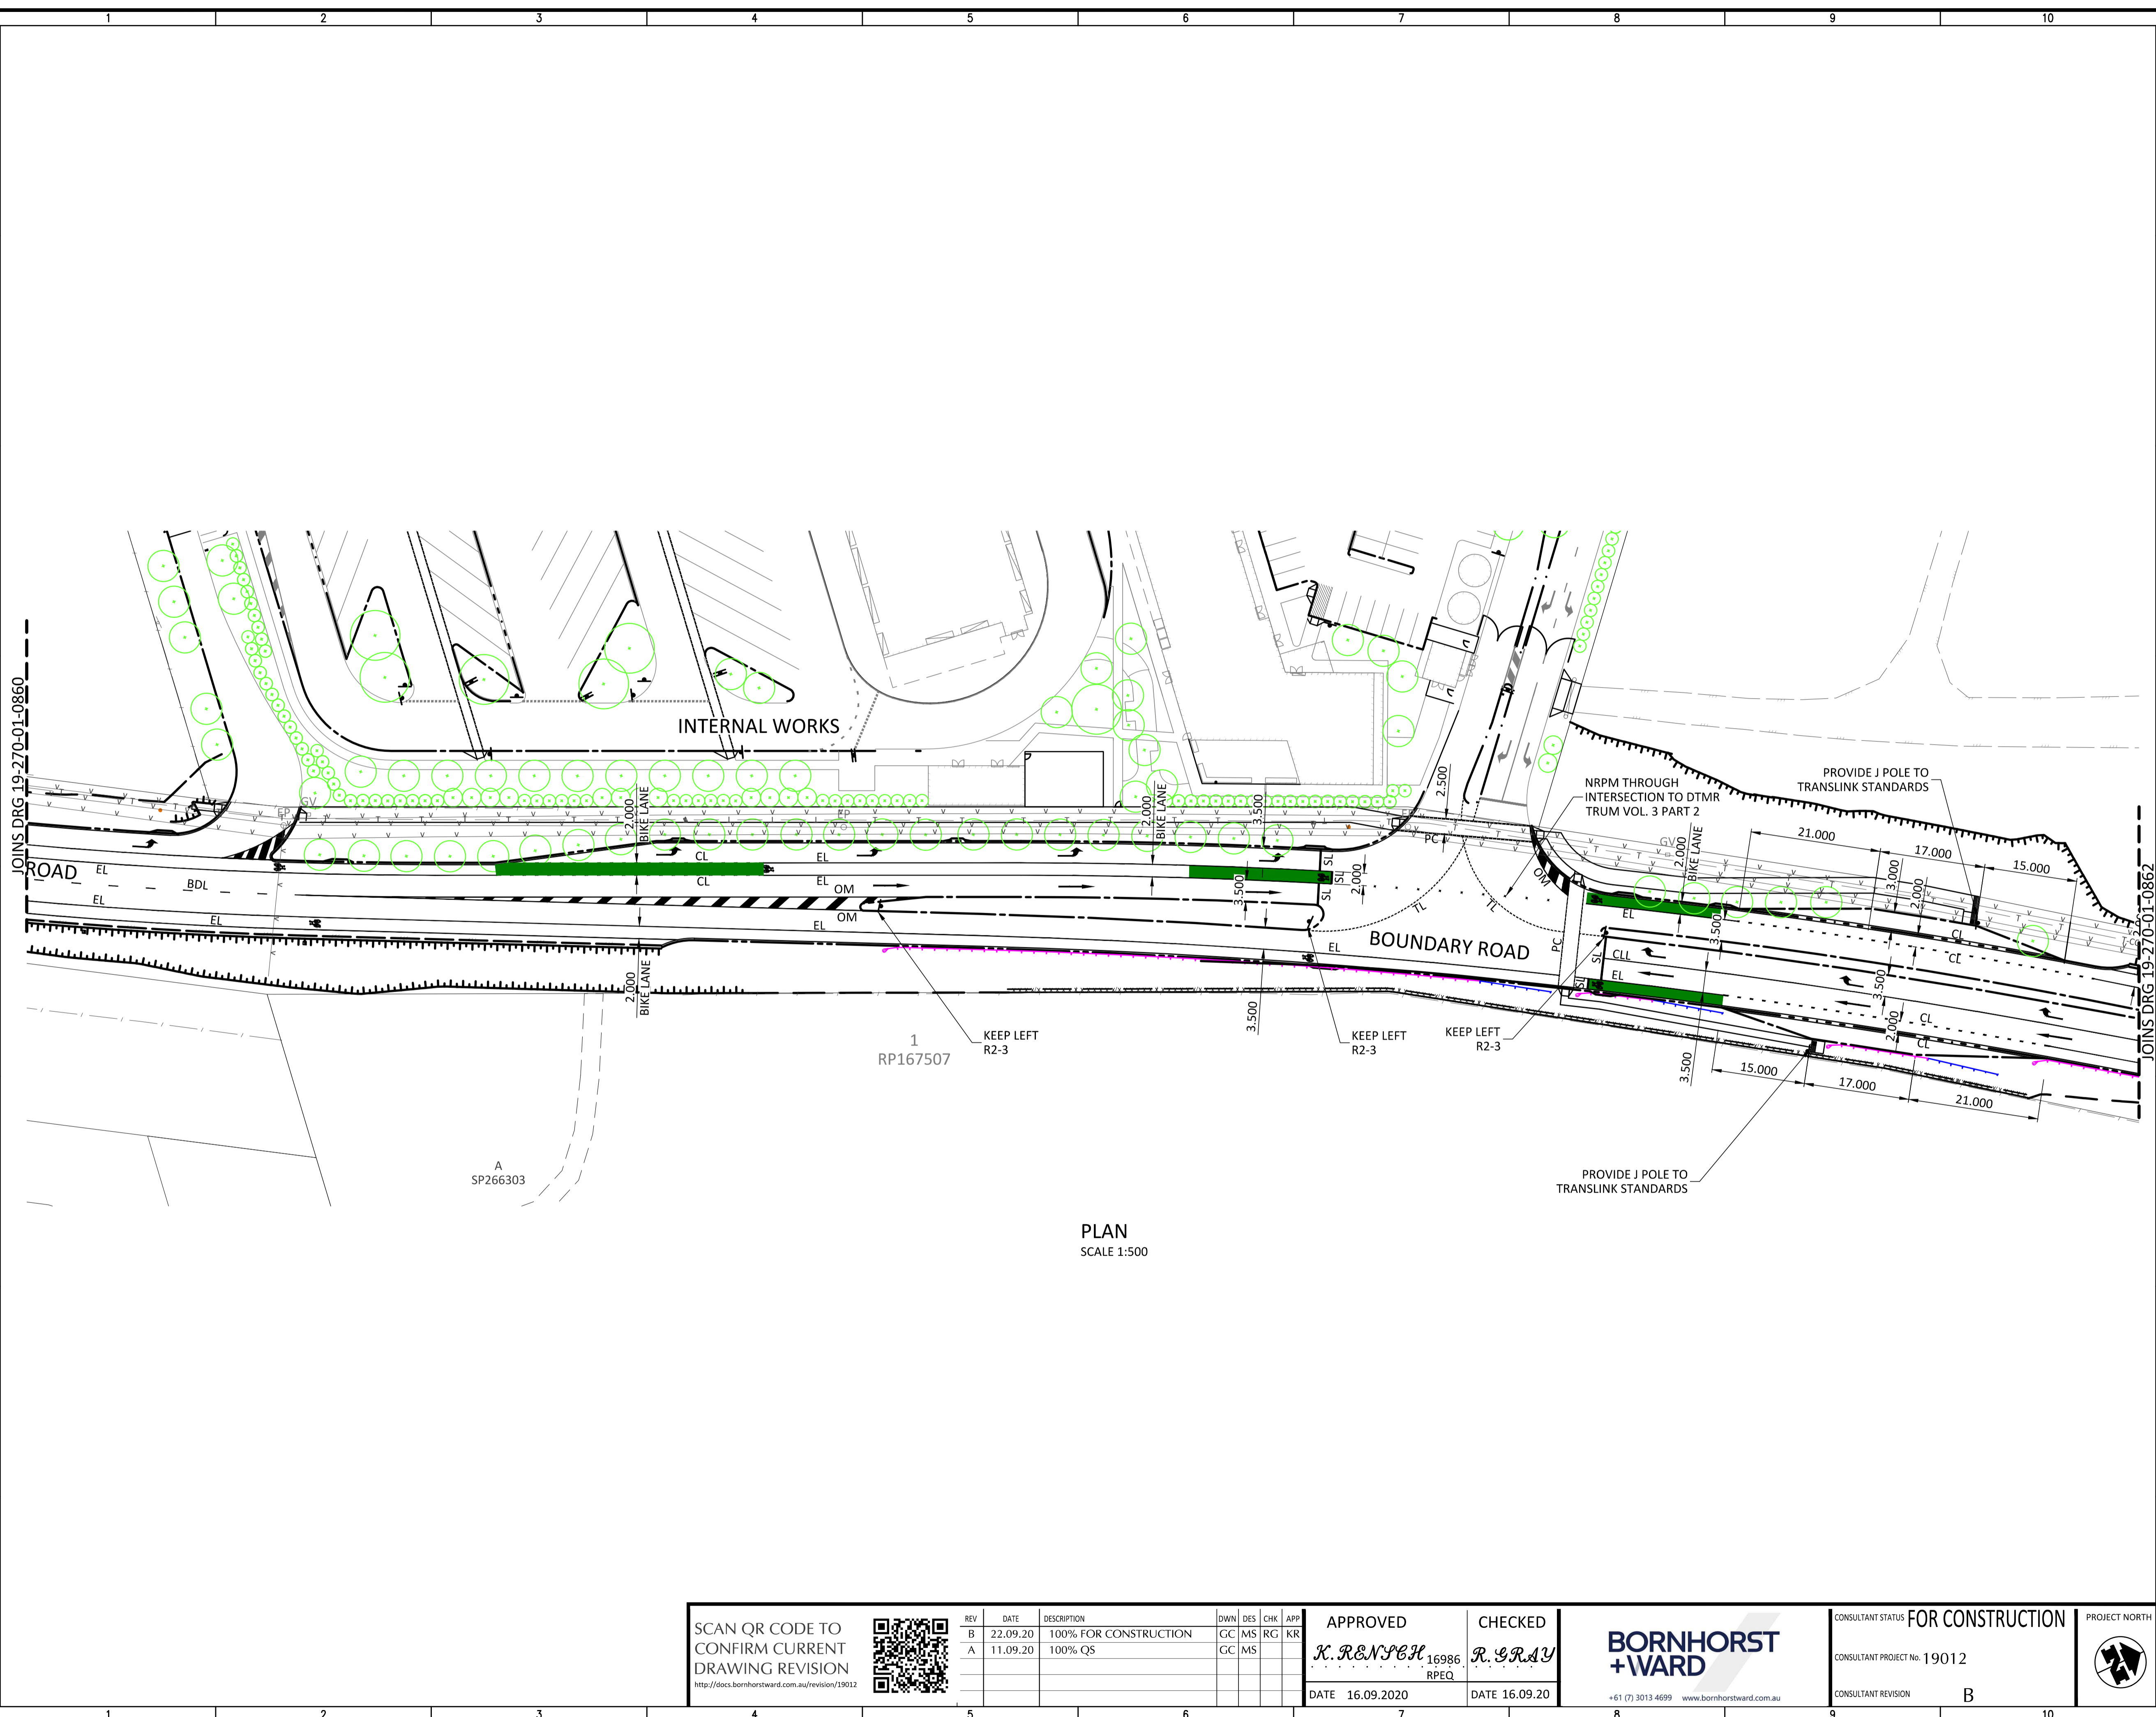

PLAN
SCALE 1:500

SCAN QR CODE TO
CONFIRM CURRENT
DRAWING REVISION

<http://docs.bornhorstward.com.au/revision/19012>

REV	DATE	DESCRIPTION	DWN	DES	CHK	APP
B	22.09.20	100% FOR CONSTRUCTION	GC	MS	RG	KR
A	11.09.20	100% QS	GC	MS		

APPROVED
K. RENSEN 16986
RPEQ

CHECKED
R. GRAY

DATE 16.09.2020 DATE 16.09.20

**BORNHORST
+WARD**

+61 (7) 3013 4699 www.bornhorstward.com.au

CONSULTANT STATUS FOR CONSTRUCTION

CONSULTANT PROJECT No. 19012

CONSULTANT REVISION B



File name: J:\19012\05_DRAWINGS\DRG\19-270-01-0860.dwg Date: Sep 23, 2020 - 4:47pm