
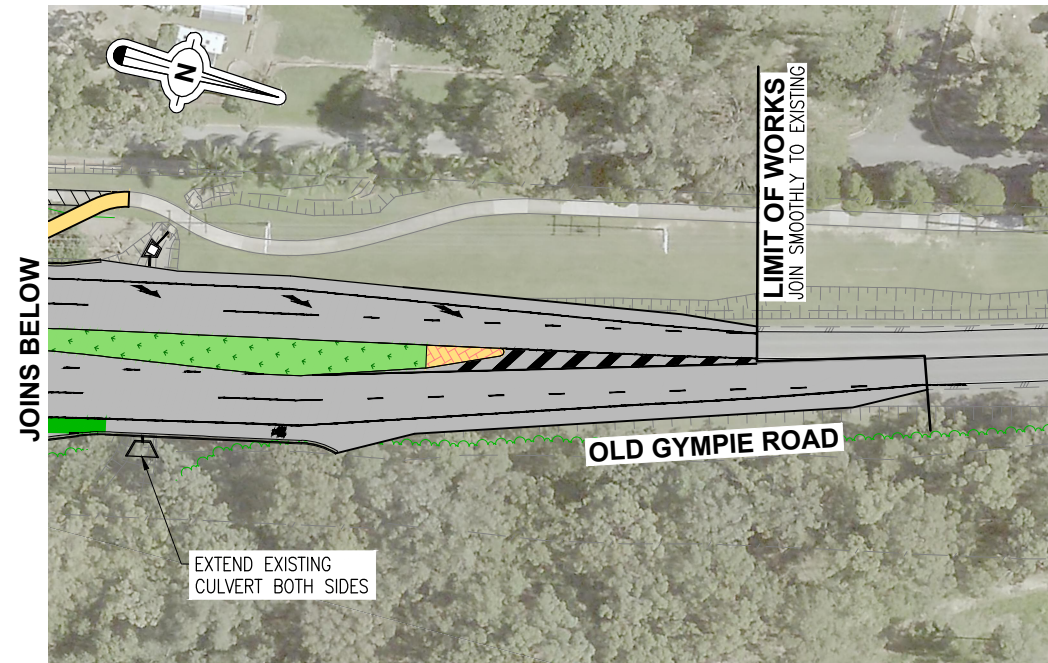


PRELIMINARY
FOR DISCUSSION ONLY

**ROAD CORRIDOR
AND
INTERSECTION
UPGRADE**

OLD GYMPIE ROAD

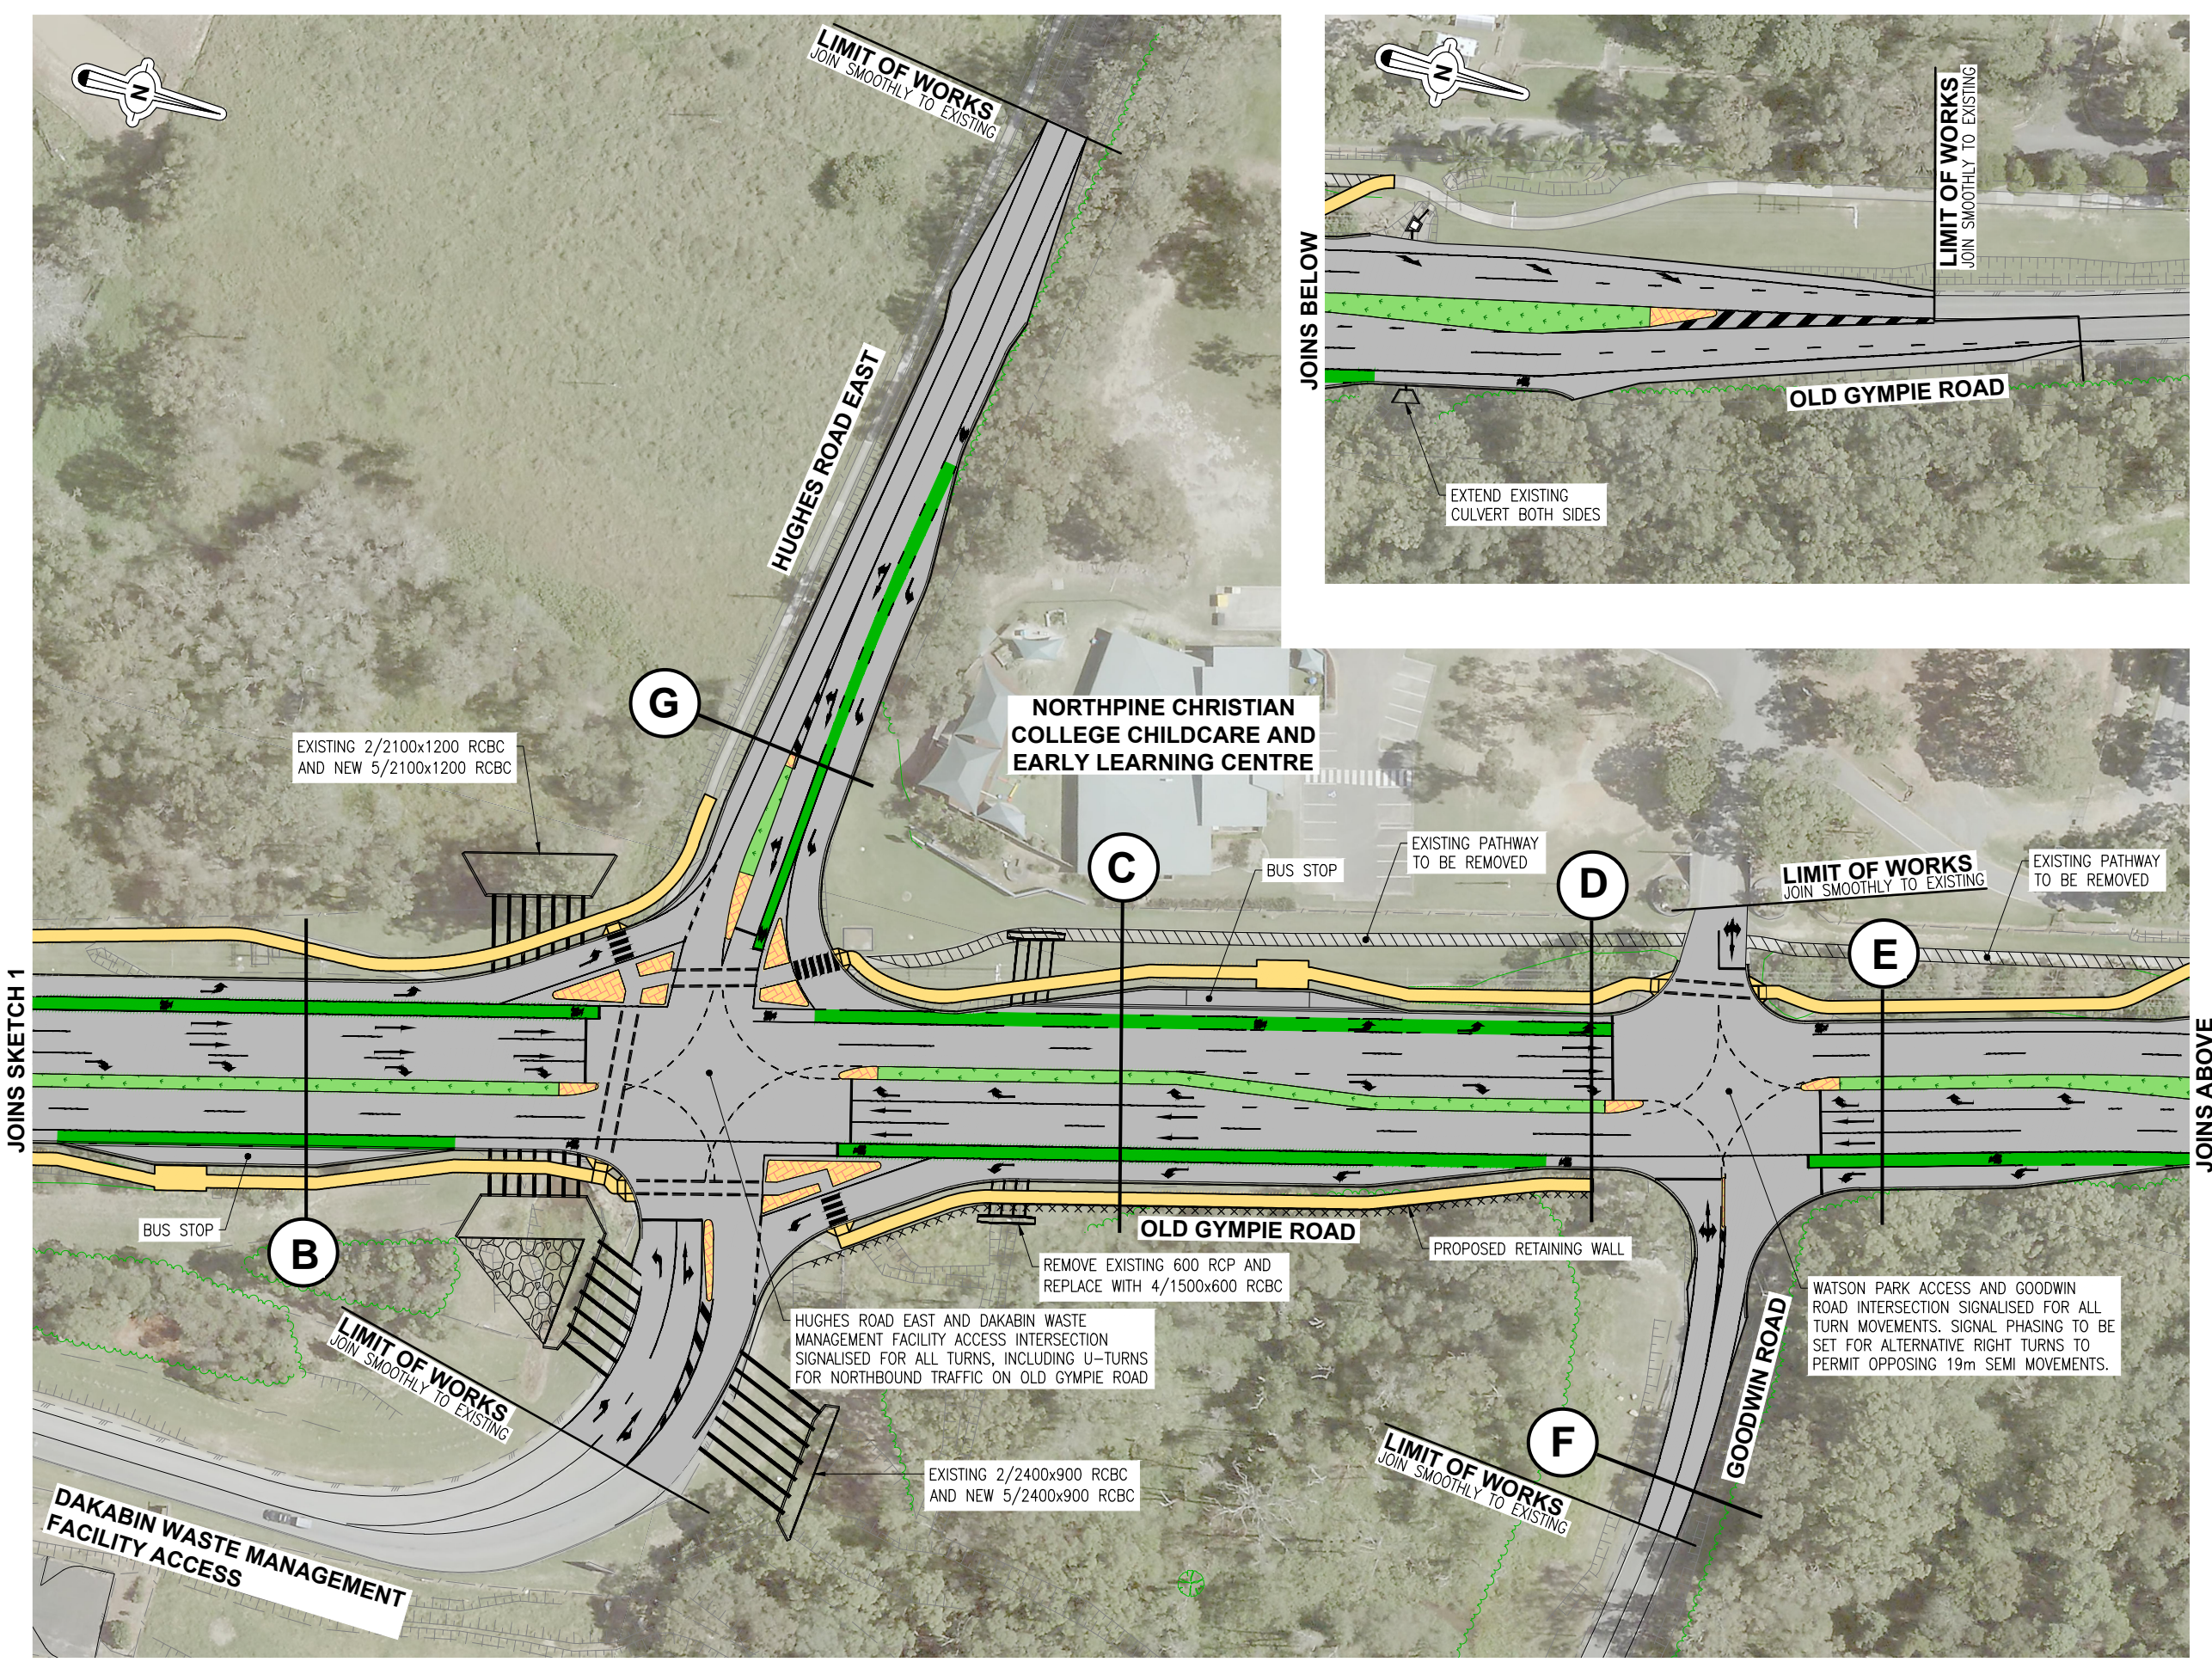

JOINS SKETCH 1

JOINS ABOVE

NOTE
FOR LEGEND REFER SKETCH 1