


LEGEND

PROPOSED

- ROAD PAVEMENT
- CONCRETE PATHWAY
- DDA COMPLIANT KERB RAMP
- DRIVEWAY RECONSTRUCTION
- RECLAIMED VERGE
- MEDIAN – LANDSCAPED
- MEDIAN – ARTIFICIAL TURF
- MEDIAN – CONCRETE INFILL
- STREET TREE

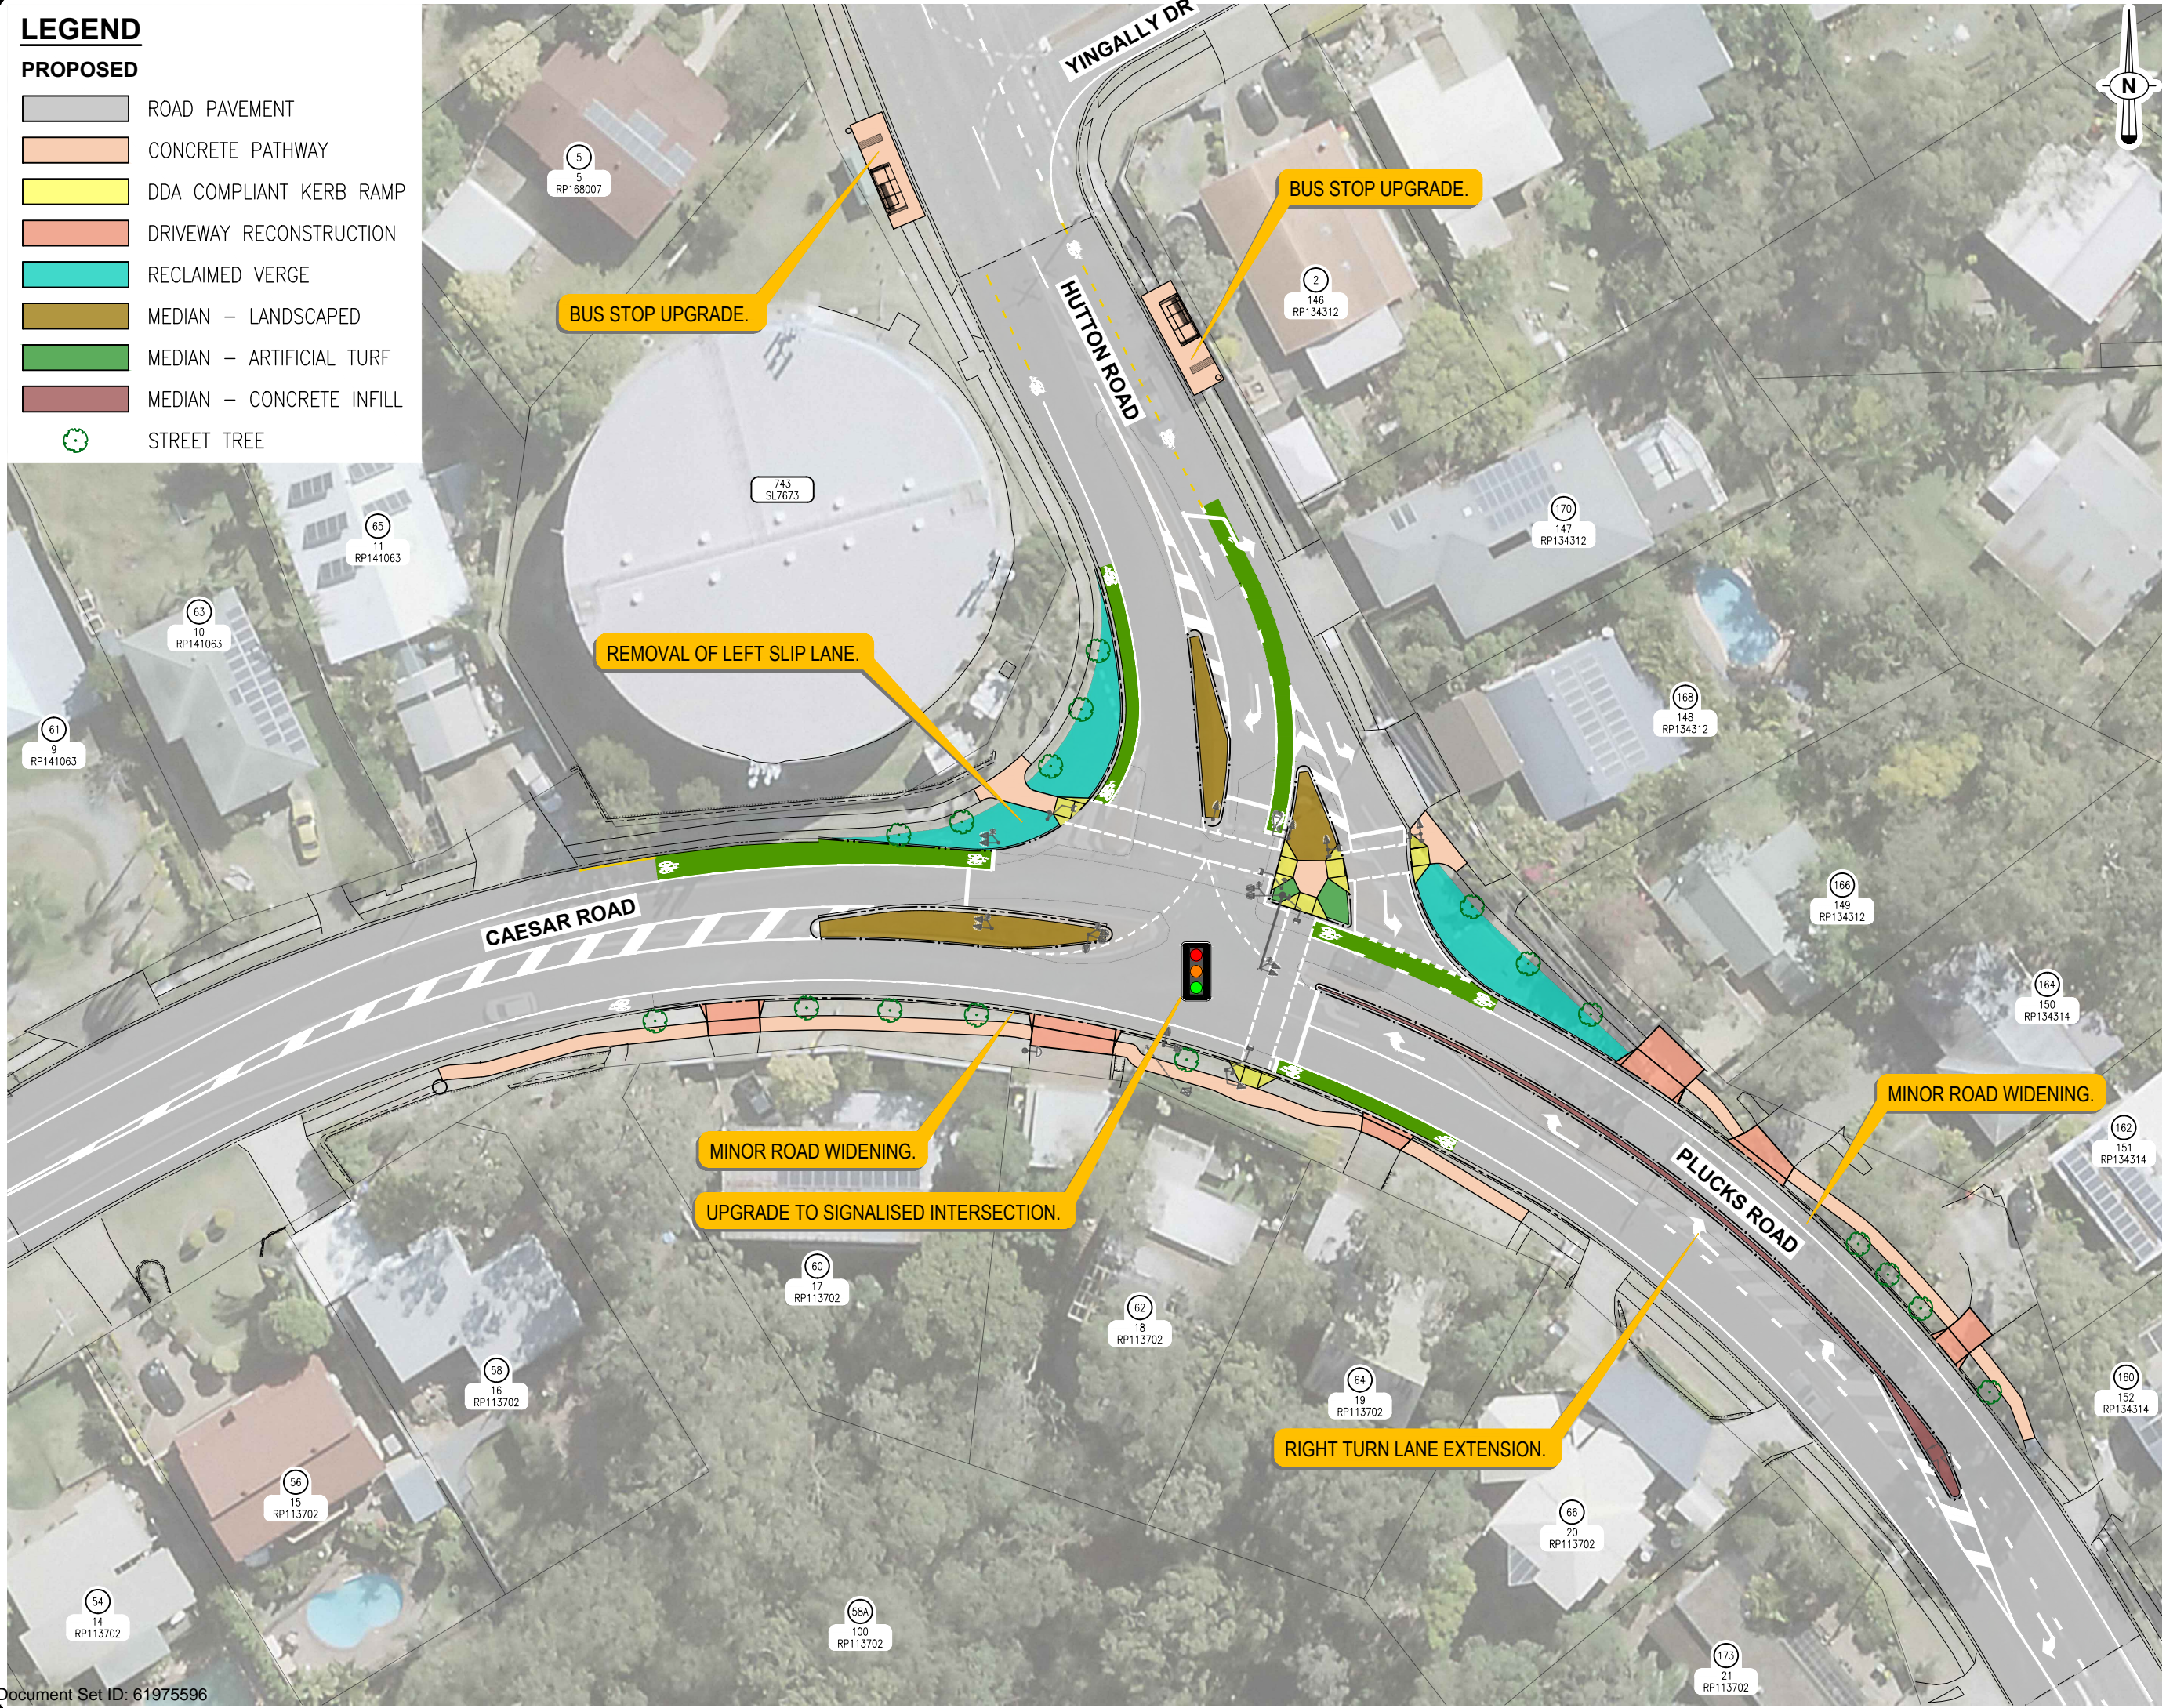

AUTHORISATION

Delivery Manager _____ Date _____

PUBLIC CONSULTATION
FOR INFORMATION ONLY



**Arana Hills,
Plucks Road,
Caesar Road &
Hutton Road**

Intersection Upgrade

**PUBLIC CONSULTATION
LAYOUT PLAN**

101231-PC001		
DRAWING NUMBER	Rev.	
ORIGINAL ISSUE		
B&W Designed	JL Drafted	July 2022 Original Issue Date
CURRENT REVISION		
Designed	Drafted	Date

File Path: c:\A\IP\2021\arana hills - intersection upgrade - plucks, caesar, hutton roads - intersection upgrade - 101231\public consultation\CAD\Plans\PC001.dwg
Last Saved By: Josh Lynch
Date: 2/08/2022 4:56:36 PM