


**SIGHT DISTANCE CRITERIA FOR ROUNDABOUTS**

EXTRACT FROM AUSTRROADS GUIDE TO ROAD DESIGN  
PART 4B: ROUNDABOUTS FIGURE 3.1


Not to scale

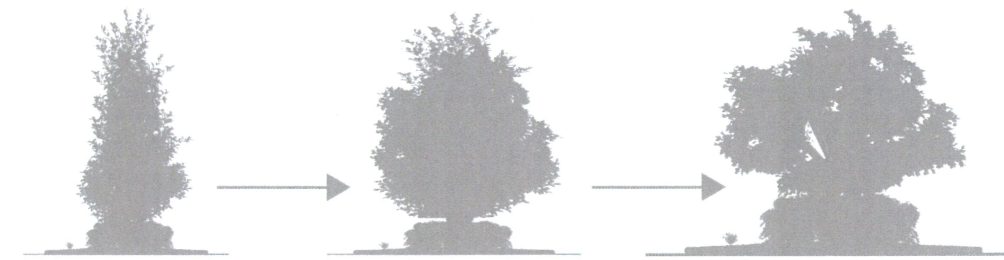

Tree profile to widen as central island radius increases

**TREE PROFILE ELEVATION**

Not to scale

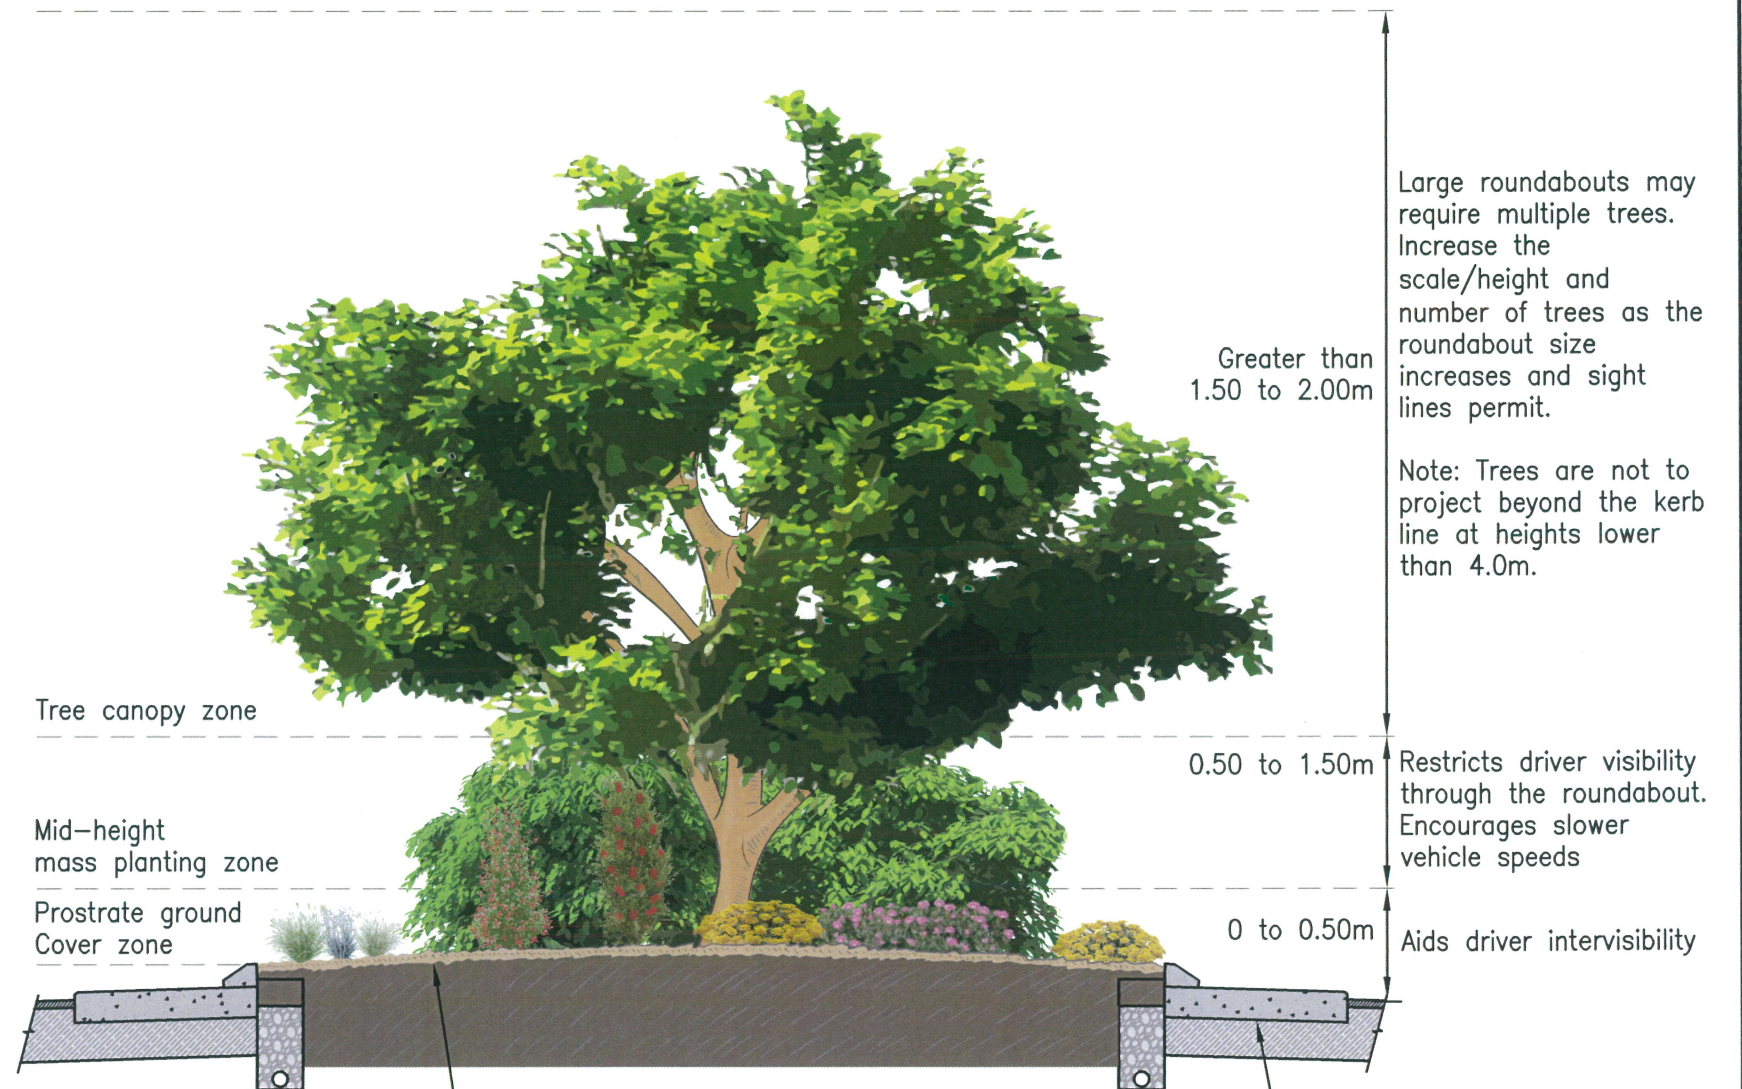

**ROUNDABOUT CENTRAL ISLAND SECTION**

Not to scale

**NOTES:**

1. Sight distance criteria for roundabouts detailed on this plan is for guidance only. Refer Austrroads, Guide to Road Design – Part 4B (Roundabouts) for detailed design information.

REVISIONS		INT	DATE	SCALES		Drawn	BW	Date	07/16
E						Coordinator	WM	Date	07/16
D						AUTHORISED  05/08/16 Manager Integrated Transport Planning & Design RPEQ 6872			
C									
B									
A									
ORIGINAL ISSUE		BW	07/16						

**LANDSCAPE TREATMENT  
ROUNDABOUT CENTRAL ISLAND**



DRG No. **SL-1020**

ORIGINAL SIZE **A3** REVISION