


LEGEND

PROPOSED

- ROAD SURFACING
- CONCRETE MEDIAN
- LANDSCAPED MEDIAN
- CONCRETE PATHWAY
- CONCRETE DRIVEWAY
- RETAINING WALL

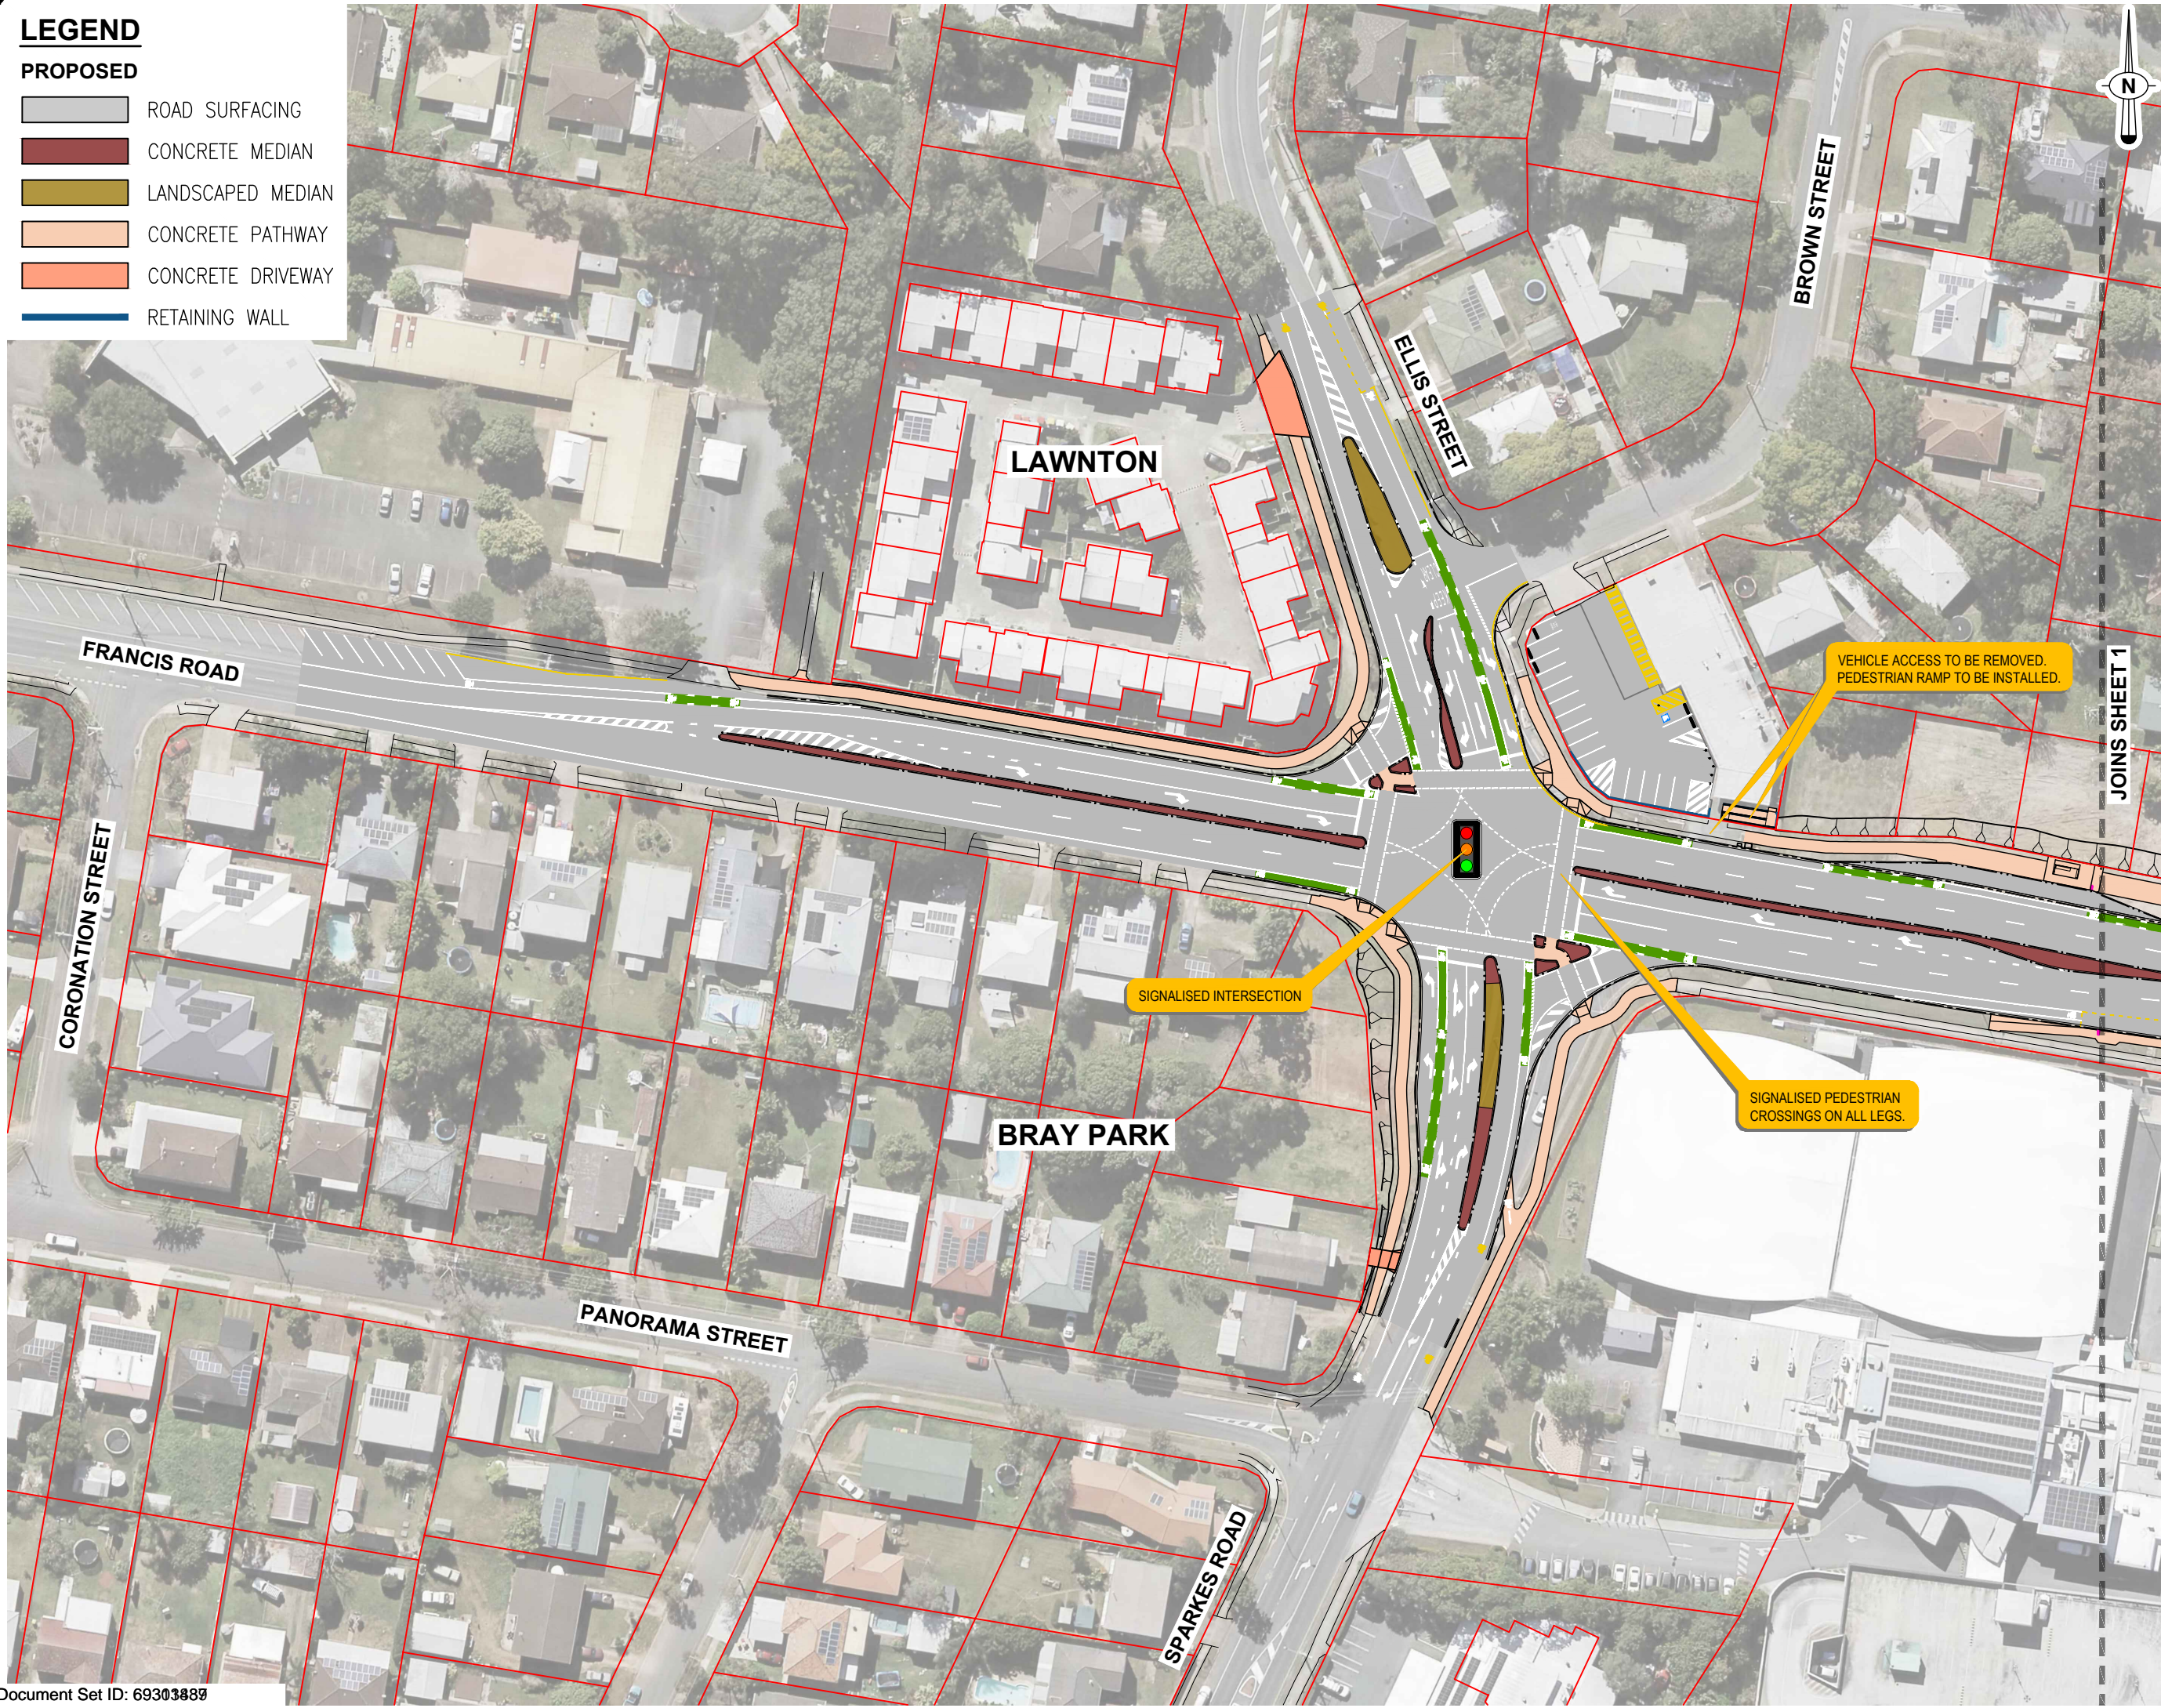

INTERSECTION UPGRADE
FOR PUBLIC CONSULTATION



Lawnton,
Francis Rd, Sparkes Rd
and Ellis St

Intersection Signalisation

LAYOUT PLAN
SHEET 1

101246-PC001

DRAWING NUMBER			Rev.
ORIGINAL ISSUE			
L+R	L+R	March 2024	
Designed	Drafted	Original Issue Date	
CURRENT REVISION			
Designed	Drafted		Date

LEGEND

PROPOSED


- ROAD SURFACING
- CONCRETE MEDIAN
- CONCRETE PATHWAY
- RETAINING WALL



AUTHORISATION

Delivery Manager Date

INTERSECTION UPGRADE
FOR PUBLIC CONSULTATION

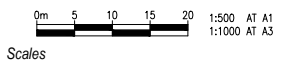

Lawnton,
Francis Rd, Sparkes Rd
and Ellis St

Intersection Signalisation

LAYOUT PLAN
SHEET 2

101246-PC002

DRAWING NUMBER			Rev.
ORIGINAL ISSUE			
L+R	L+R	March 2024	
Designed	Drafted	Original Issue Date	
CURRENT REVISION			
Designed	Drafted	Date	