


Legend

- PS1** Pump Station
- TM** Trunk Gravity Main
- RM** Rising Main
- ③ Catchment Number
- Freshwater Creek Catchment (Part)
- Saltwater Creek Catchment (Part)
- Catchment Boundary
- DCP Area Boundary
- Generalised Sector Area

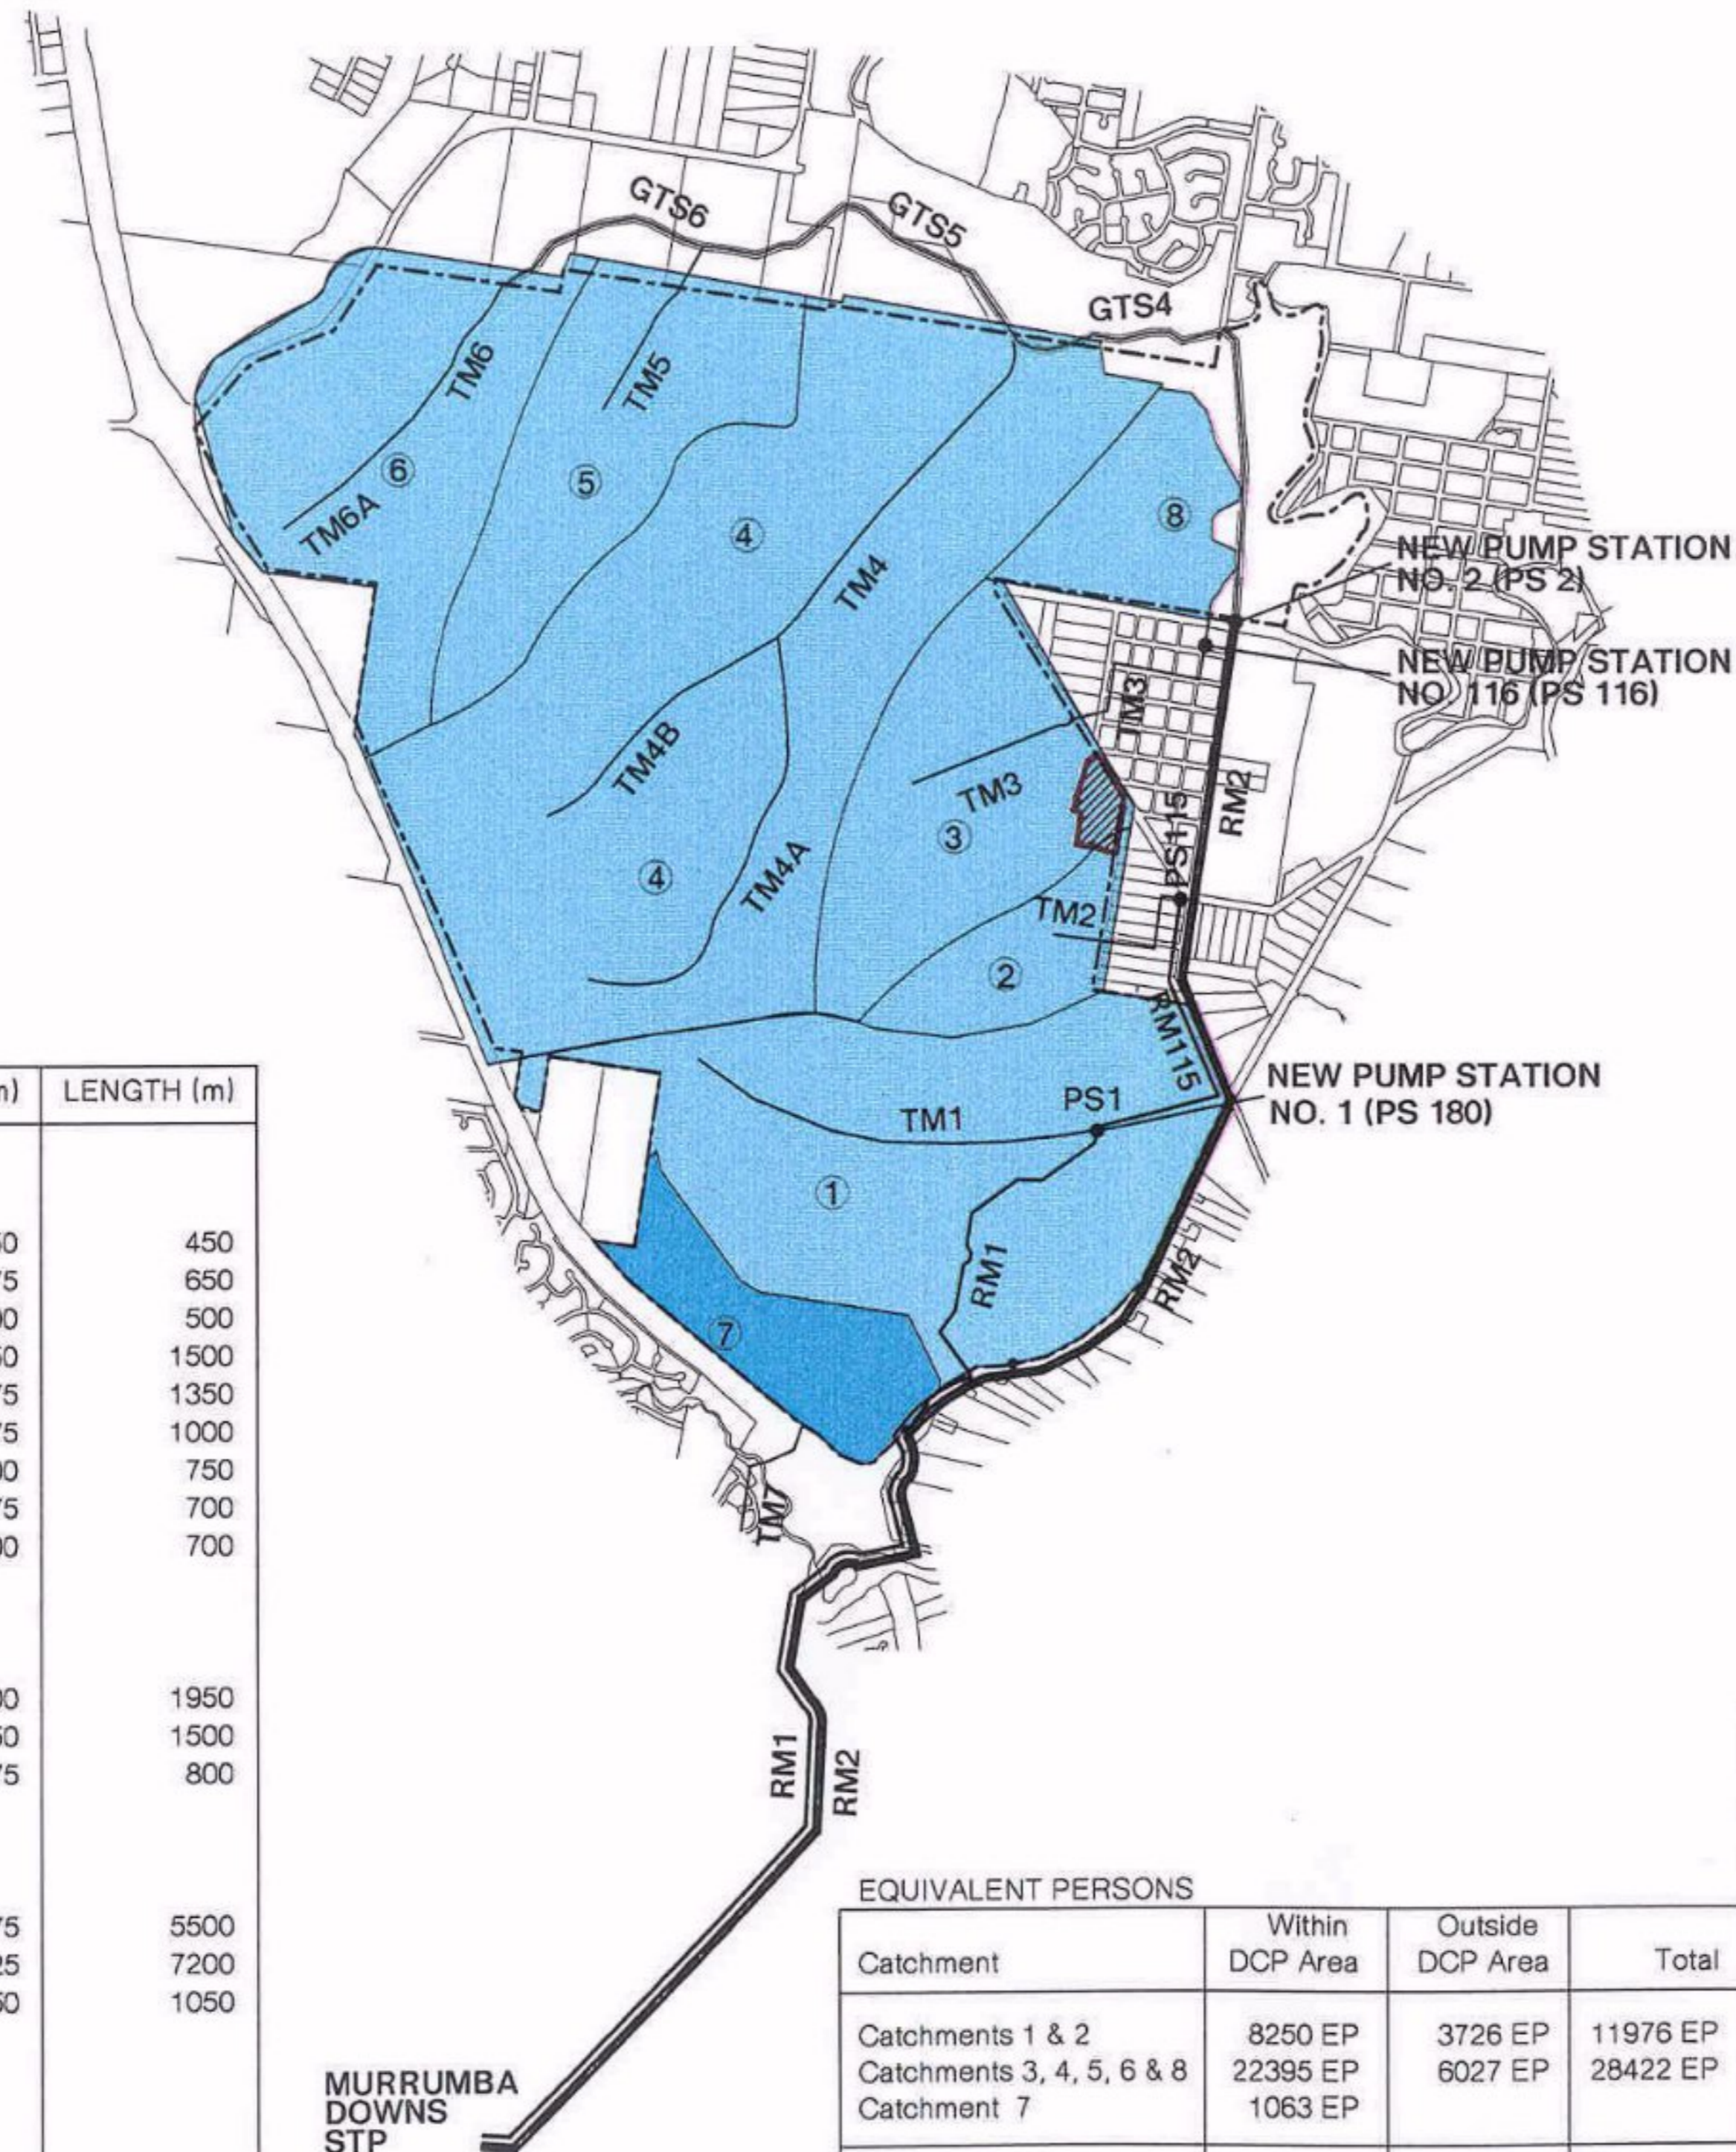

PRINCIPAL DEVELOPER WORKS

WORKS	DIAMETER (mm)	LENGTH (m)
<b>TRUNK MAINS</b>		
TM1	450	450
	375	650
	300	500
TM4	450	1500
TM4A	375	1350
TM4B	375	1000
TM5	300	750
TM6	375	700
TM6A	300	700
<b>GRAVITY TRUNK SEWER</b>		
GTS4	600	1950
GTS5	450	1500
GTS6	375	800
<b>RISING MAINS</b>		
RM1	375	5500
RM2	525	7200
RM115	150	1050
<b>PUMP STATIONS</b>		
PS1		
PS2		

EQUIVALENT PERSONS

Catchment	Within DCP Area	Outside DCP Area	Total
Catchments 1 & 2	8250 EP	3726 EP	11976 EP
Catchments 3, 4, 5, 6 & 8	22395 EP	6027 EP	28422 EP
Catchment 7	1063 EP		
<b>TOTAL</b>	<b>31708 EP</b>		



**EAST RIDGE RESIDENTIAL PRECINCT  
RESIDENTIAL SECTOR 23**

**SEWERAGE HEADWORKS**



Scale 1:30 000 AT A3

File No. F 2.5.33  
Dgn No. ER-RS23-F10  
APRIL 2002



**FIGURE 10**