
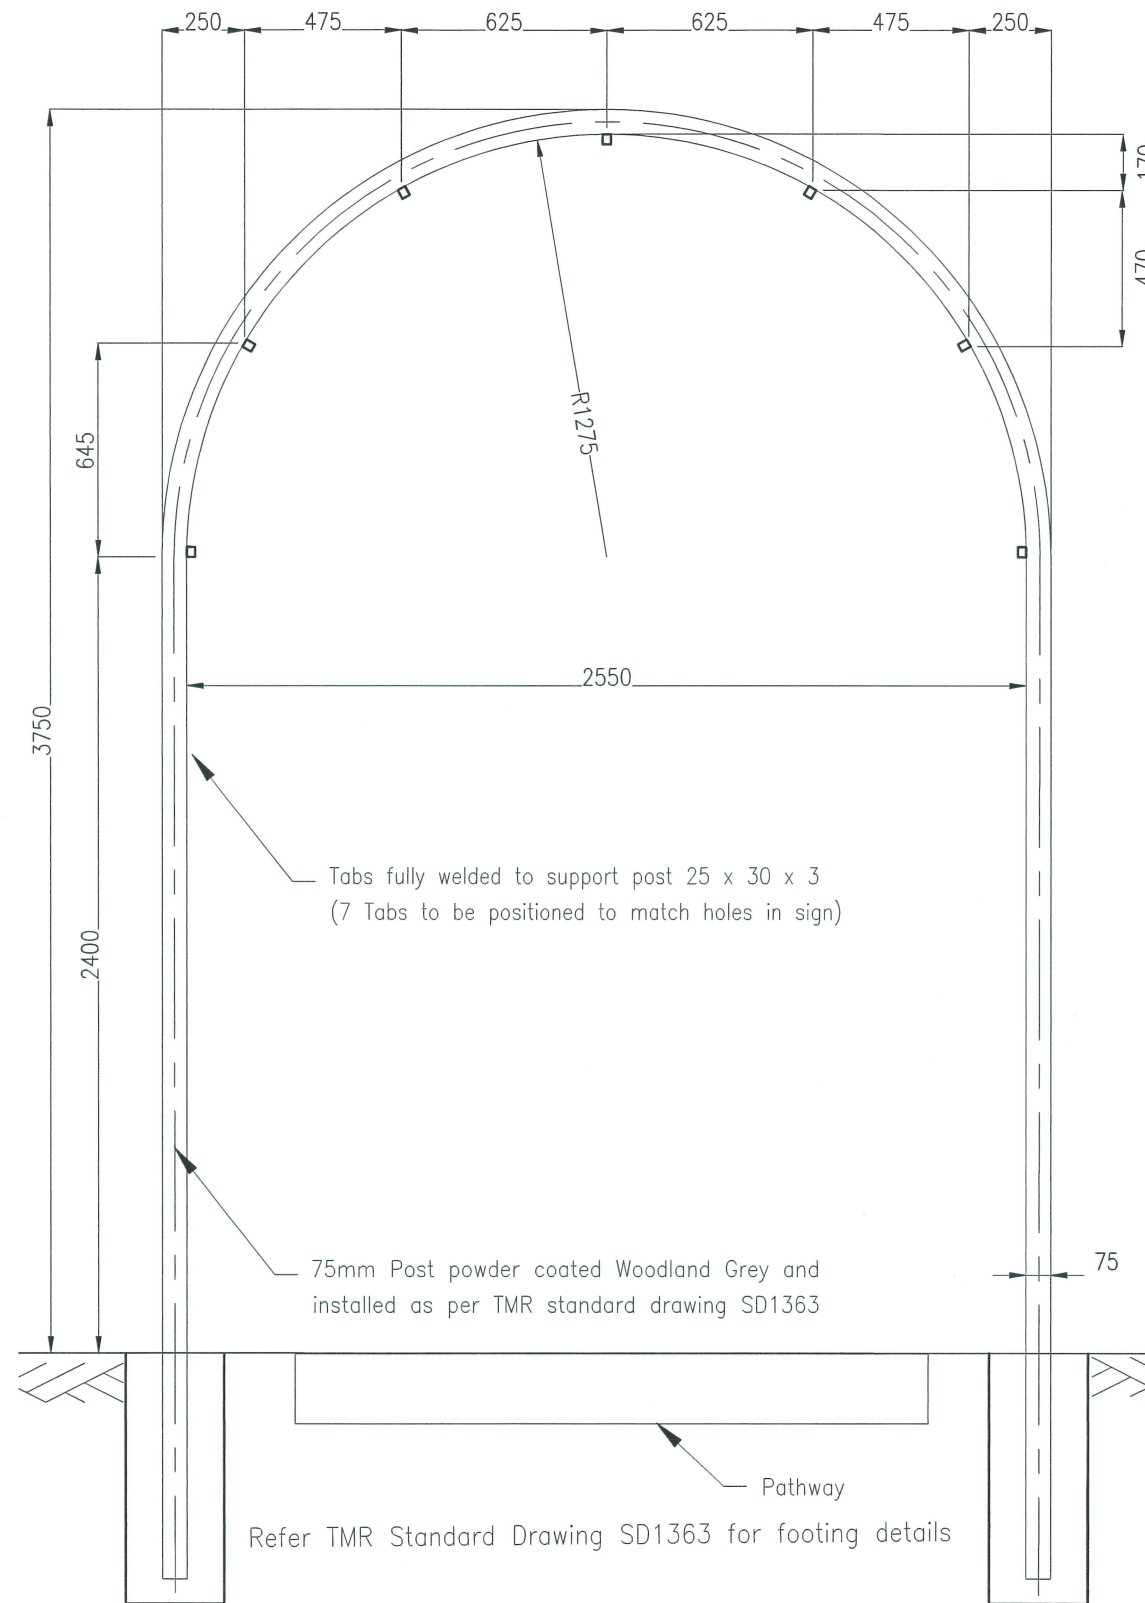


**NOTES**

1. Sign Posts – 75mm Post, powder coated Woodland Grey(CMYK 45 35 42 67, RGB 75 76 70, HEX 4B 4C 46) and Installed as per TMR standard drawing SD1363
2. Refer to TMR standard drawing SD1363 for footing details.
3. Sign Face to be 1.6mm marine grade aluminium 521 on all faces. All corners/edges to be free of burrs
4. Sign faces to be attached using approved anti-theft bolts and nylon insert lock nuts. Bolts Class 8.8, nuts Class 8 and spring lock washers for Class 8 bolts to AS/NZ 1252.
5. Apply 3M anti-graffiti clear film or Council approved equivalent to finished surface of panel
6. Ensure sign is installed vertical/plumb and sign panels are horizontal (level)
7. The signs are to have a black border and text on a reflective white background.
8. The MBRC Logo is to be a full colour Logo and is to be in accordance with approved design
9. Holes are to be positioned so as to match tabs on support post
10. Refer to project drawings for sign location and any additional works
11. Use for higher order roads, arterials, sub-arterials & district collectors
12. All sizes are in millimetres unless otherwise noted

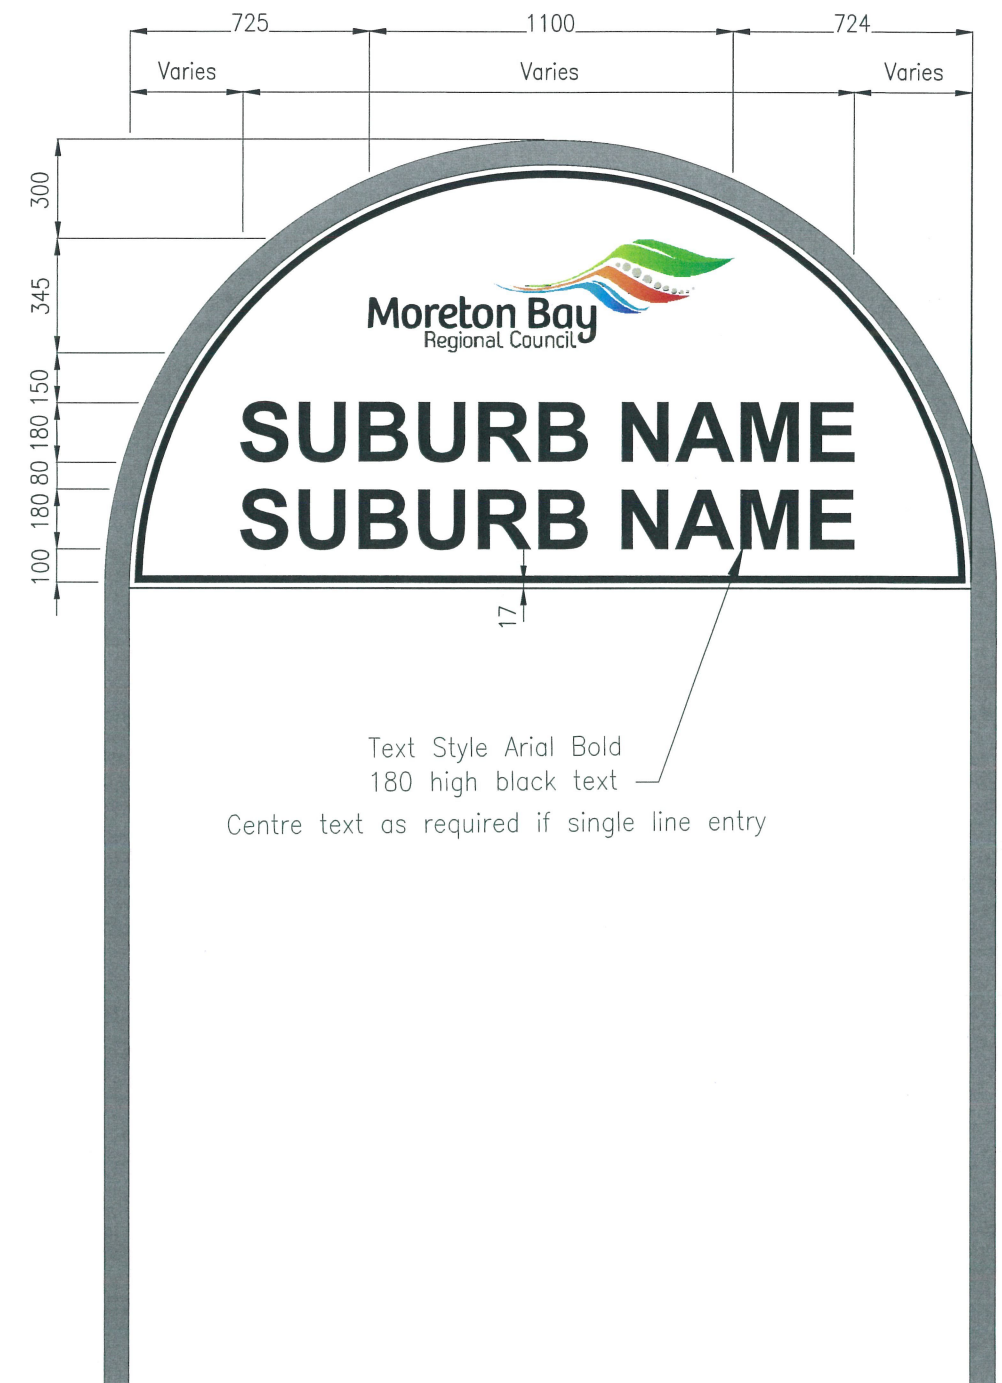

**SUPPORT DETAIL**



**DIAGRAM OF FINISHED SIGN**

REVISIONS	INIT	DATE
E		
D		
C		
B	Title Changed	R.H. 02/16
A	Bolt class changed in note 4	R.H. 08/15
X	COUNCIL APPROVED MINUTE PAGE	R.H. 01/15

SCALES	Drawn	R.H.	Date
	Team Leader		Date
	Coordinator		Date
	AUTHORISED <i>[Signature]</i> 09/02/16 Manager ECM - Intergrated Transport Planning and Design		

**SUBURB SIGNAGE**  
**HOOP STYLE SUBURB SIGN**  
**HIGHER ORDER TYPE 2**  
**(OVER CONCRETE PATHWAY)**

DRW No.	<b>MBRC 4014</b>
ORIGINAL SIZE	A3
REVISION	<b>B</b>