


LEGEND

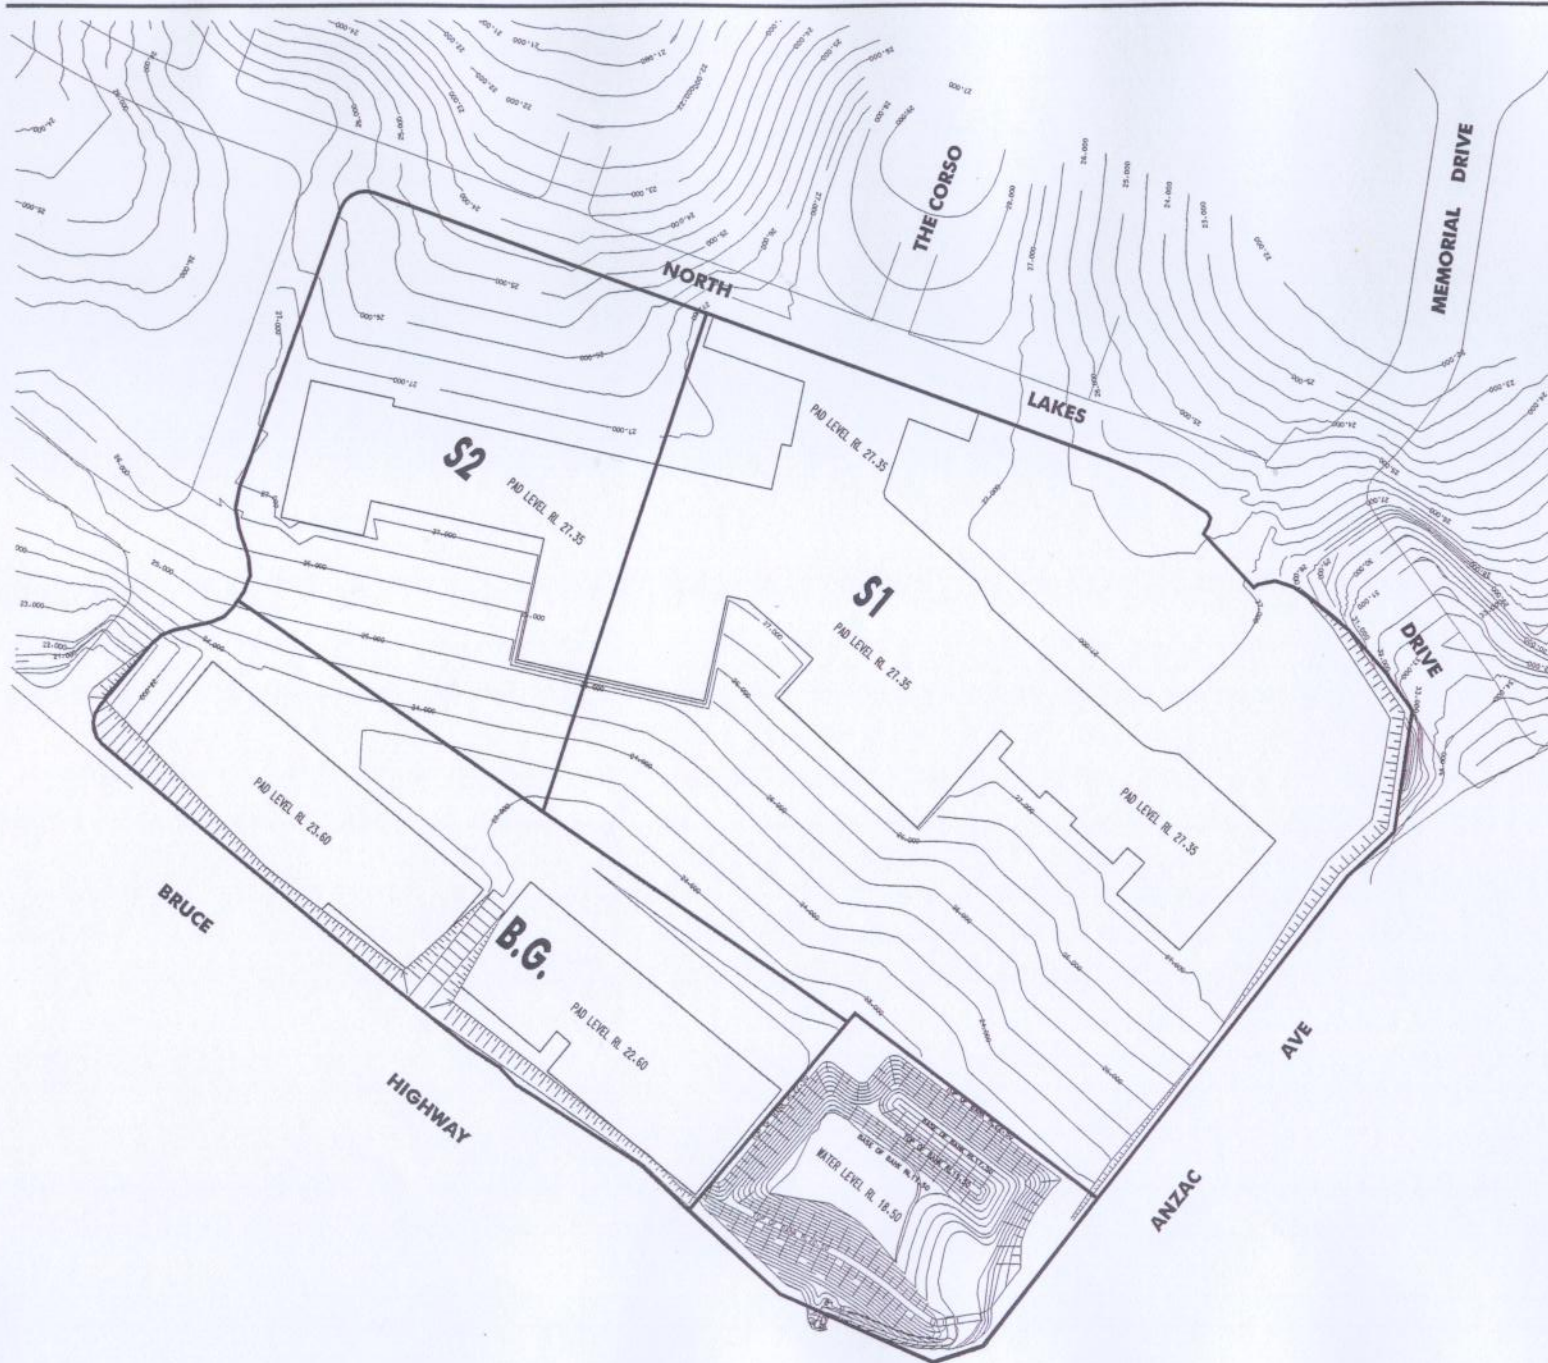

**TOWN CENTRE CORE PRECINCT
TOWN CENTRE CORE SECTOR ONE**

INDICATIVE REGRADING CONCEPT PLAN

0 30 60 90 120 150 metres

Scale 1:3000 AT A3

File No. F 2.5.4

Dgn No. TCP-SP1-F10 A

AUGUST 2001



FIGURE 10